

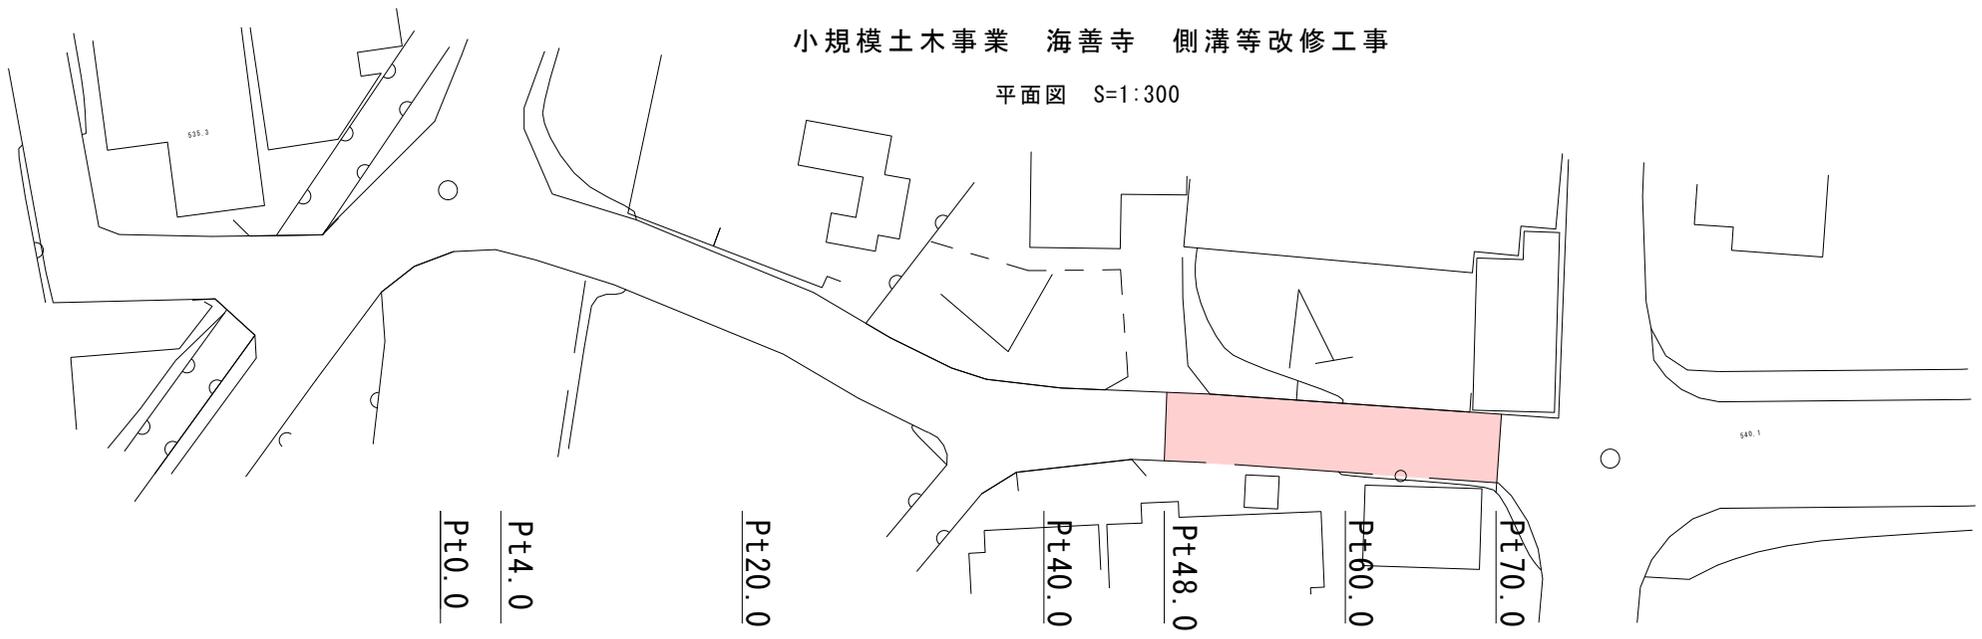


小規模土木事業 海善寺 側溝等改修工事

平面図 S=1:300

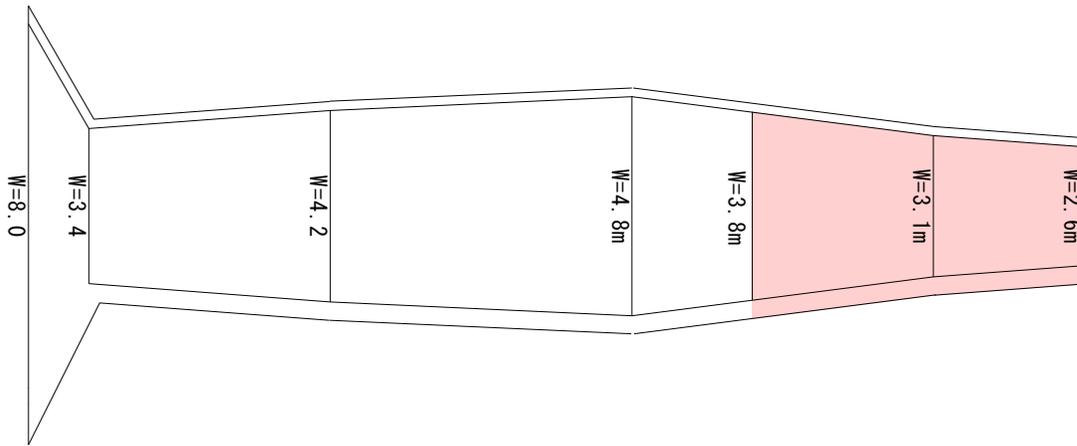


展開図

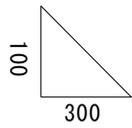

側溝改修L=22.0m、舗裝修繕A=69.9㎡

標準横断面図 S=1:20

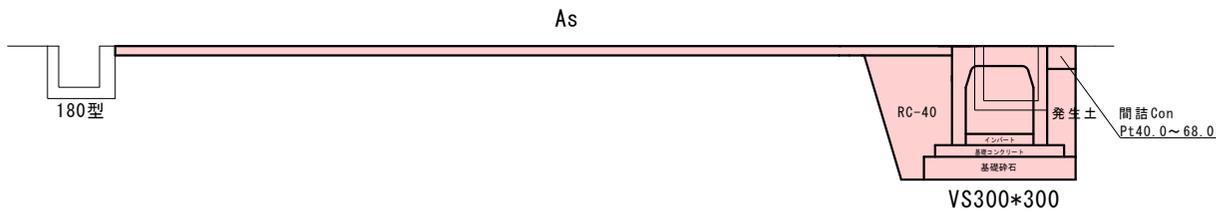

- 掘削 0.4㎡
- 埋戻(Rc-40) 0.15㎡
- 埋戻(発生土) 0.05㎡
- 既設側溝取壊 0.03㎡
- 間詰Con 0.01㎡