



小規模土木事業 出場舗装新設工事

展開図 S=1:300



表層工 (Pt58~145) A=398.5m<sup>2</sup>, L=87m  
 路盤工 (Pt58~65) A=32.1m<sup>2</sup>, L=7m  
 不陸整正のみ (Pt65~145) A=366.4m<sup>2</sup>, L=80m

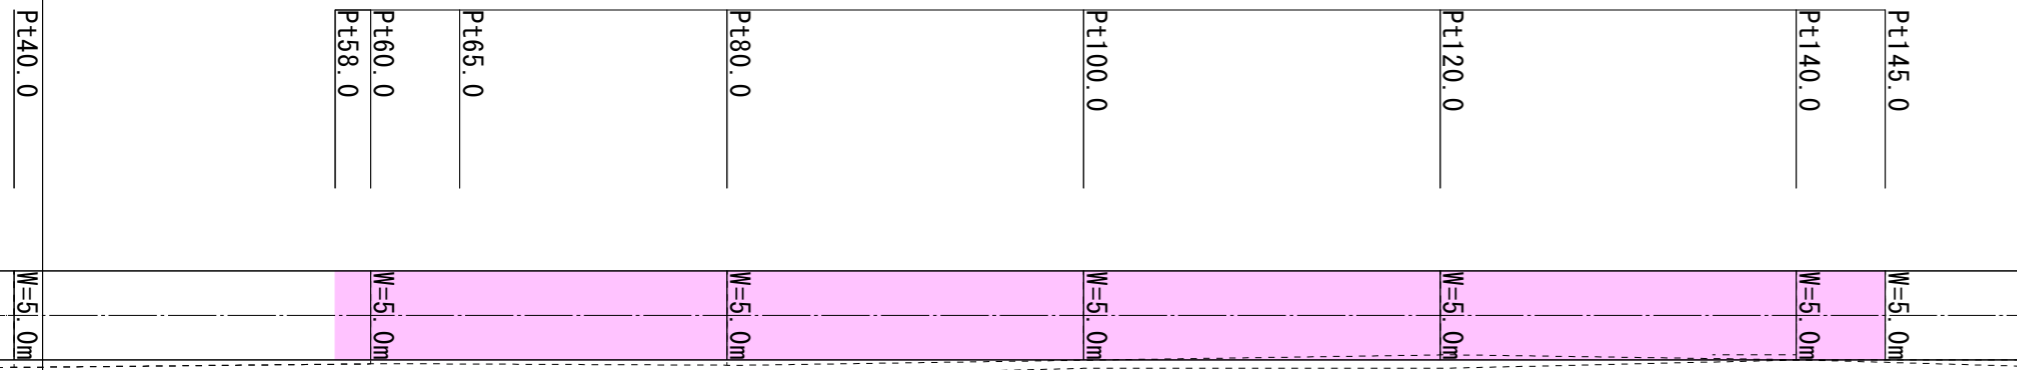

平面図 S=1:300

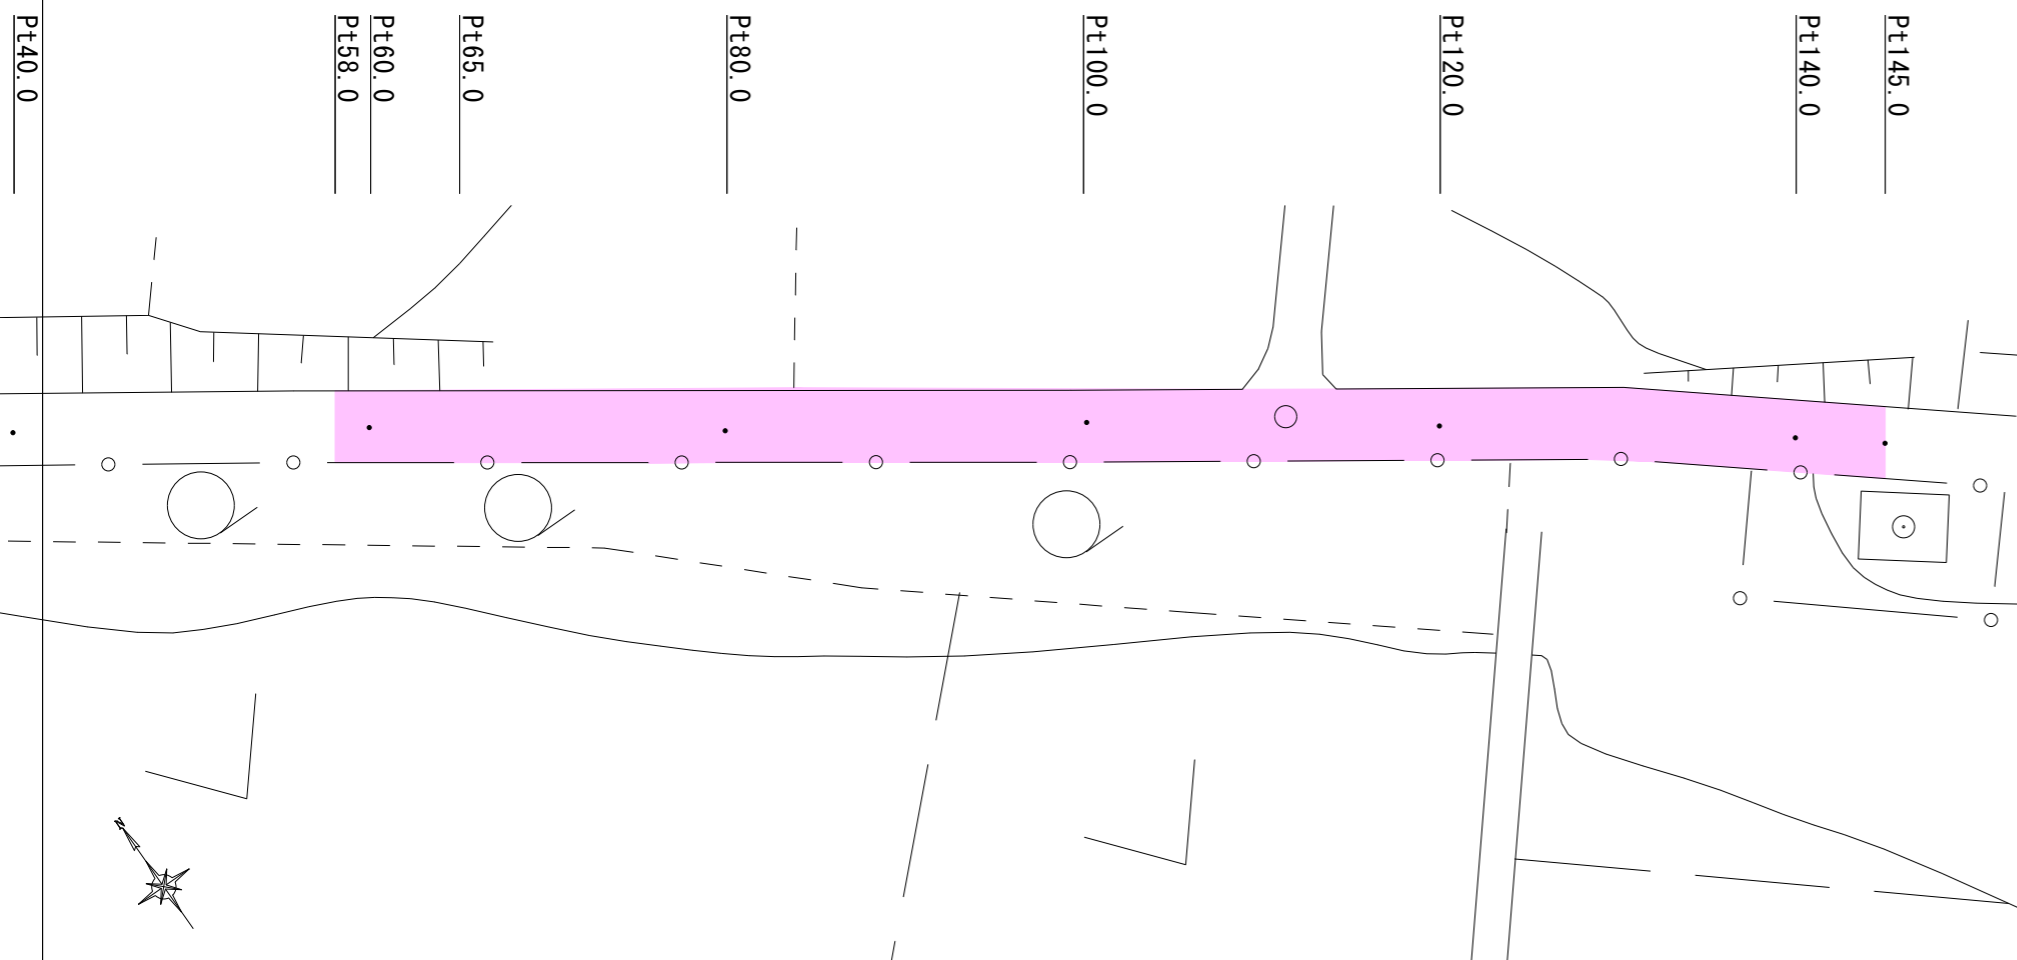

横断面図 S=1:100

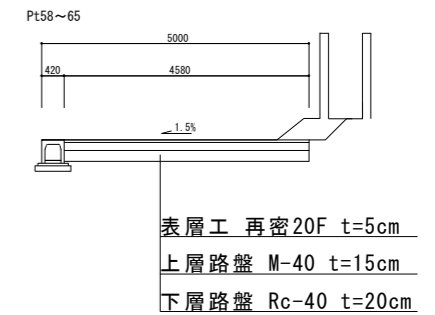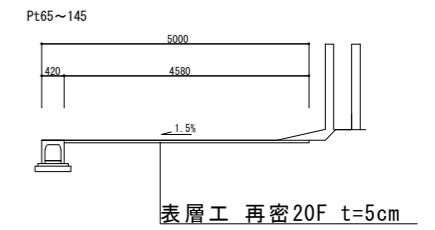

図例 2.0  
埋戻