




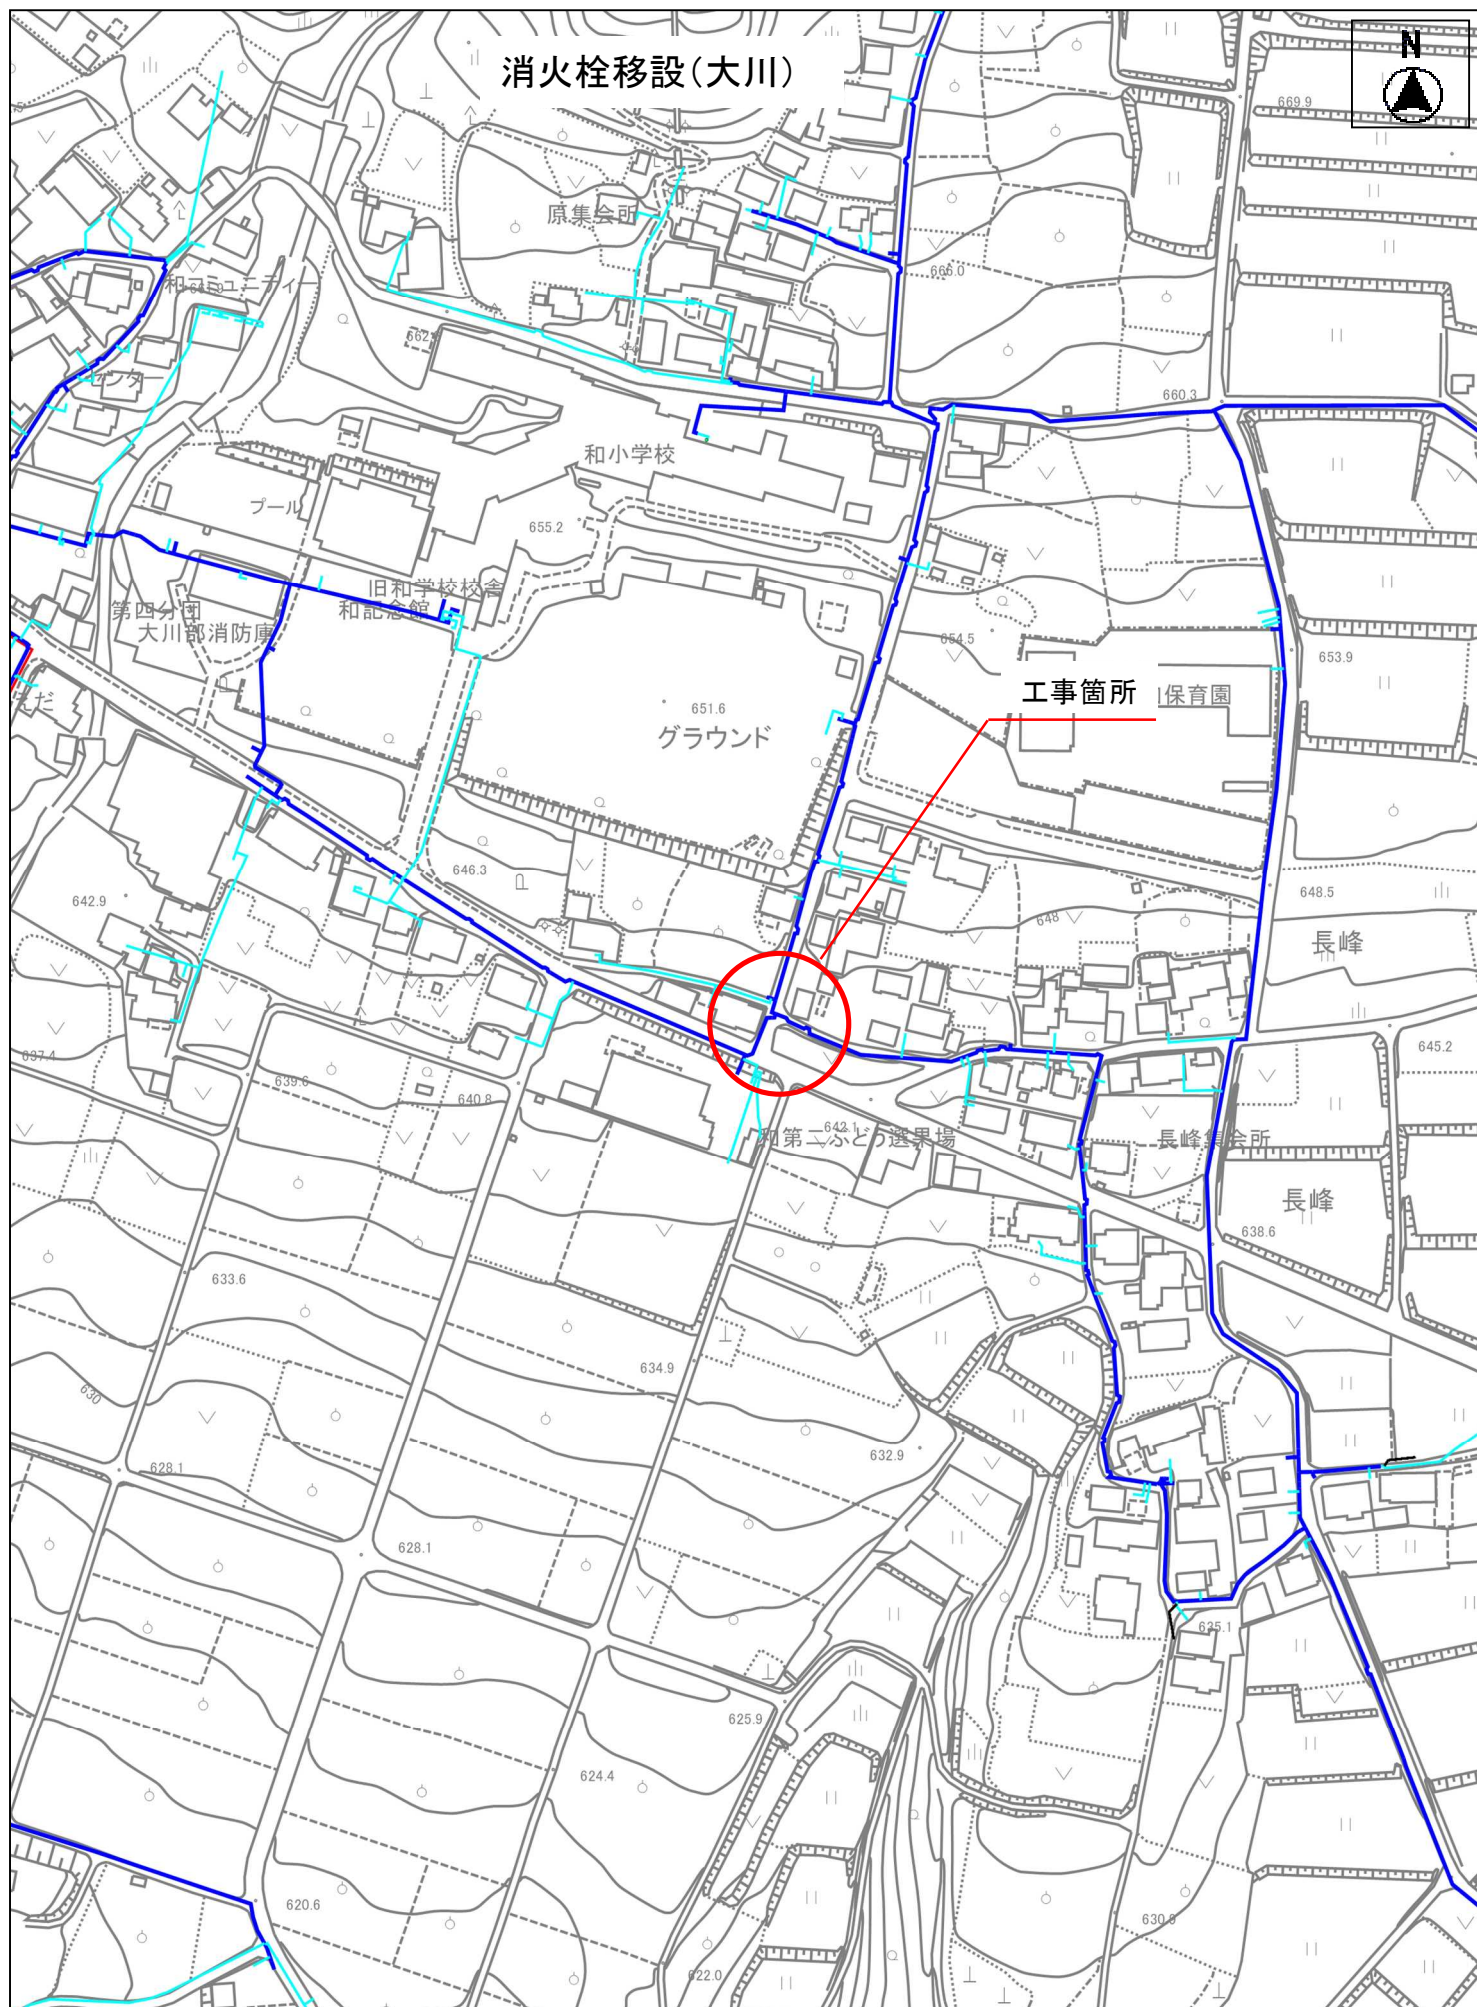


縮尺 1 : 2500

消火栓移設(大川)

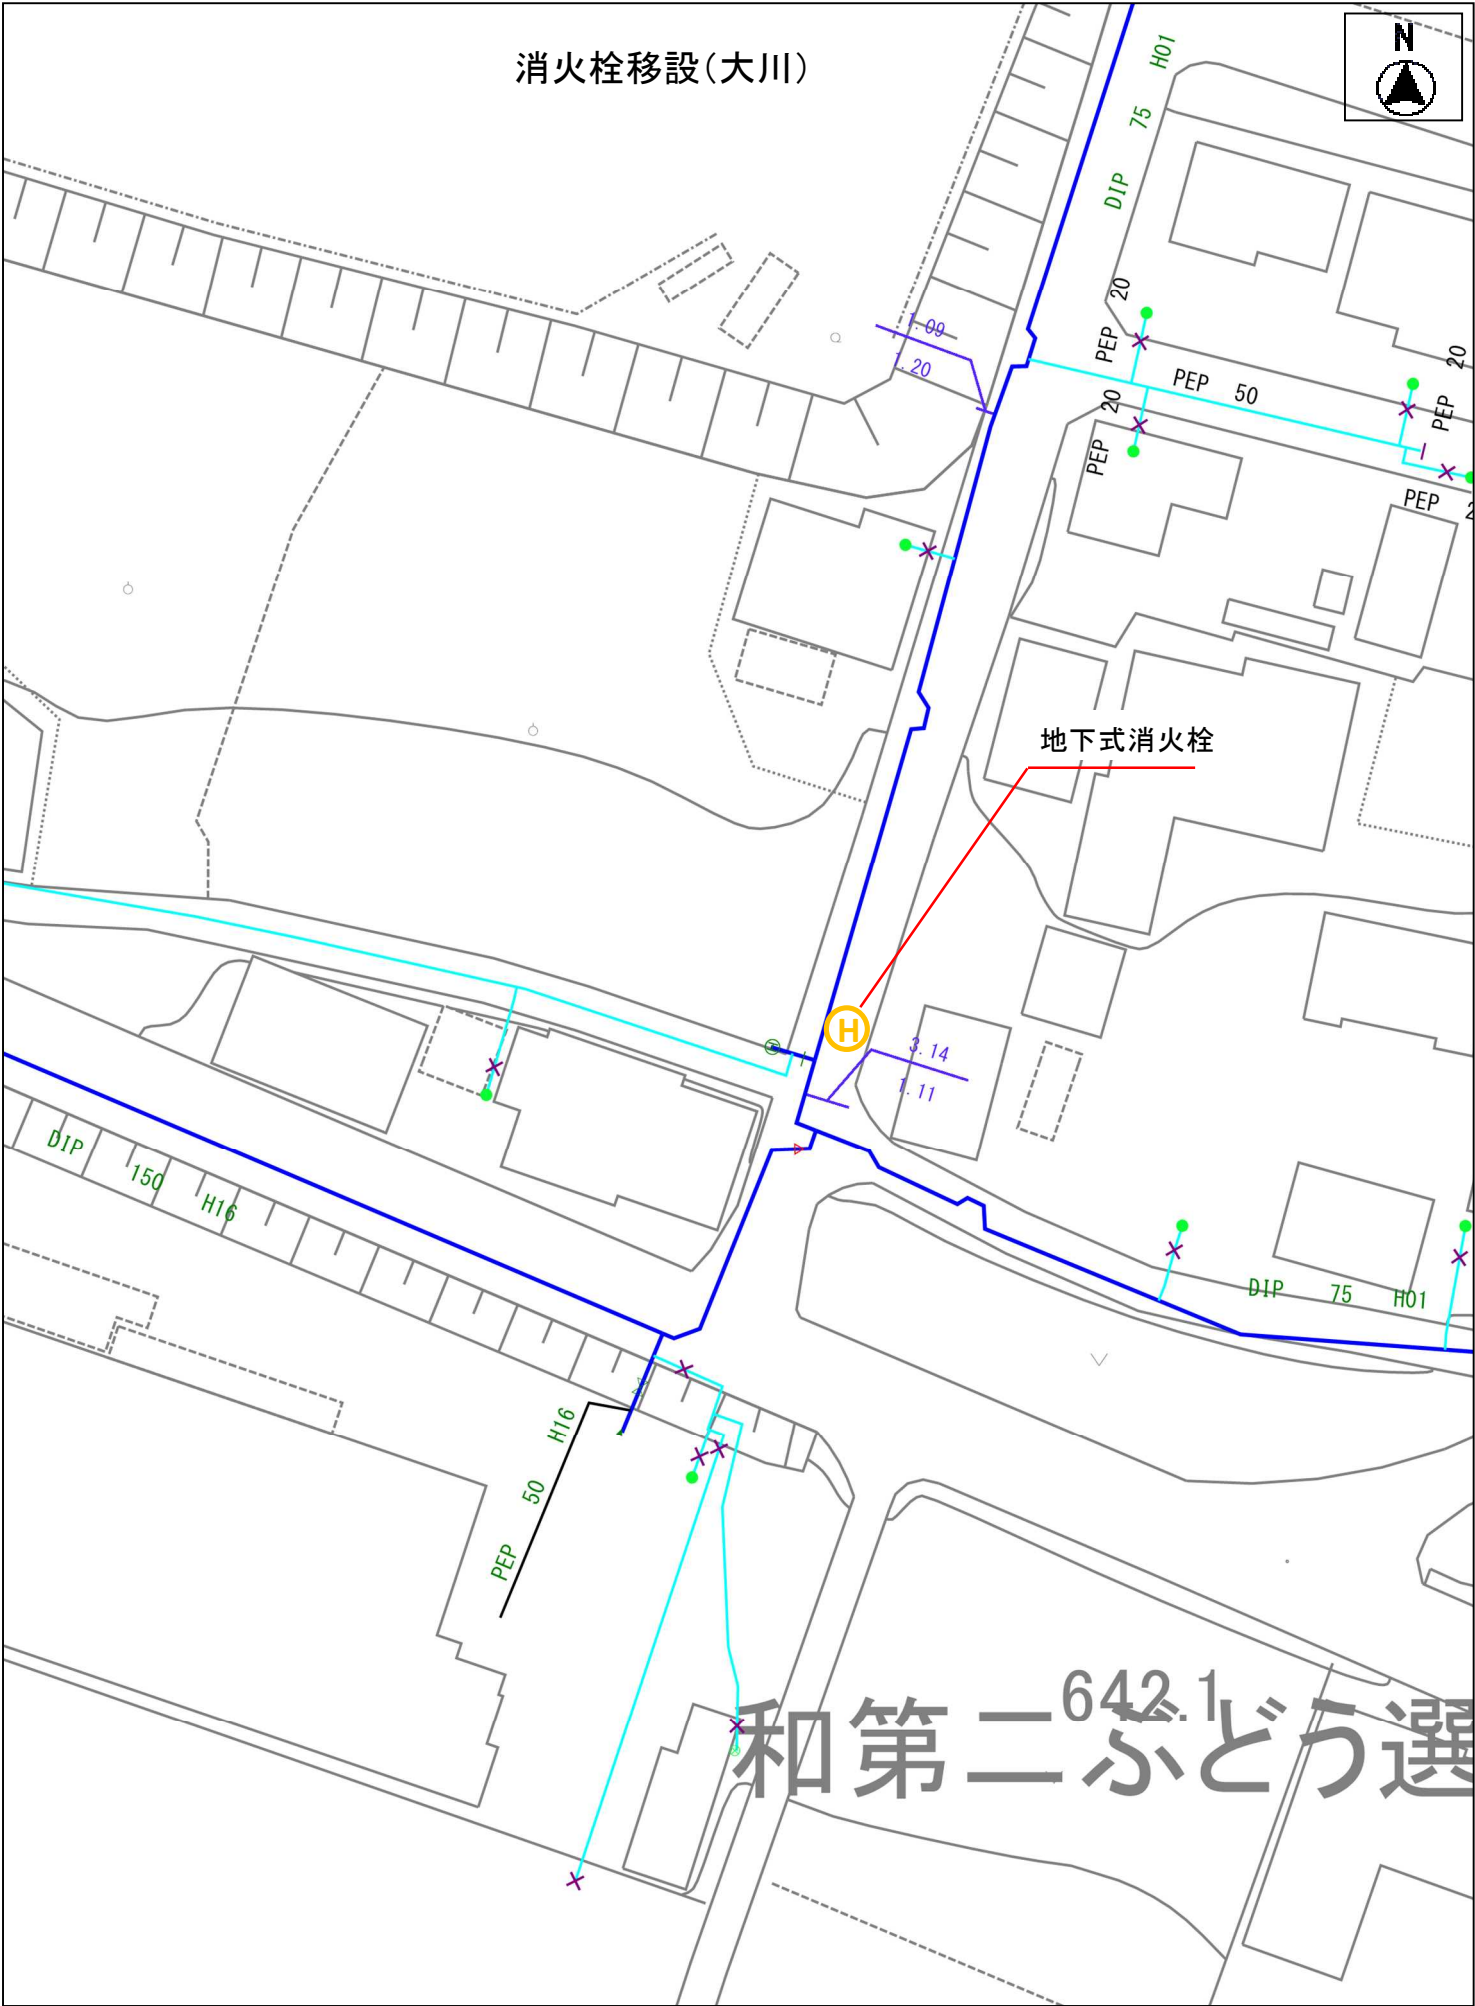


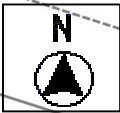

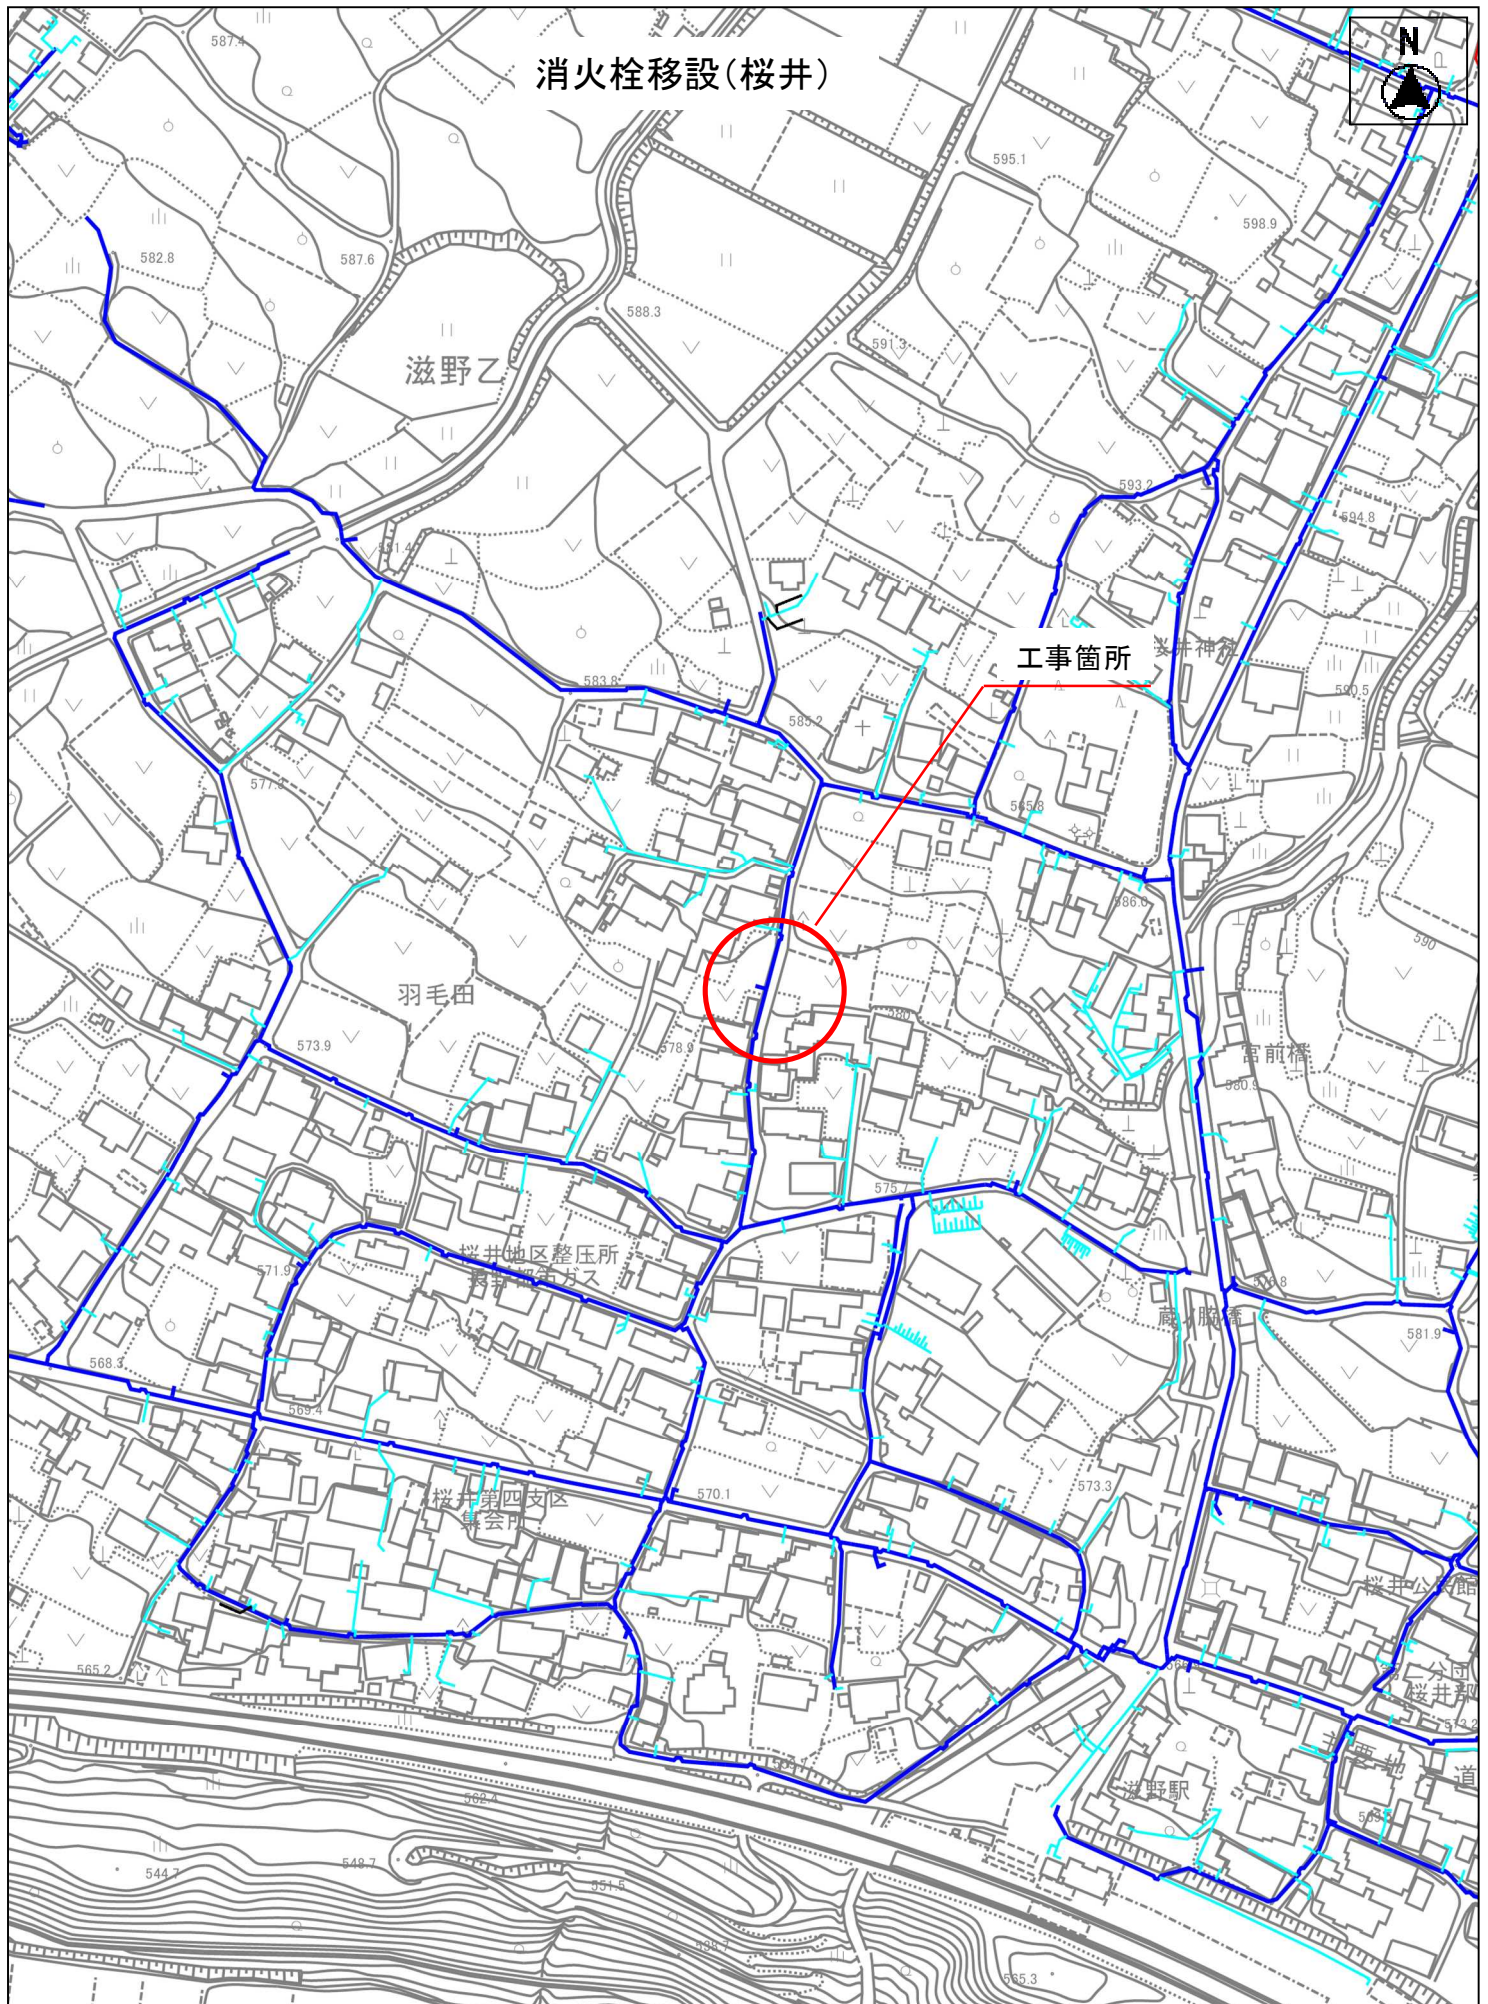


縮尺 1 : 2500



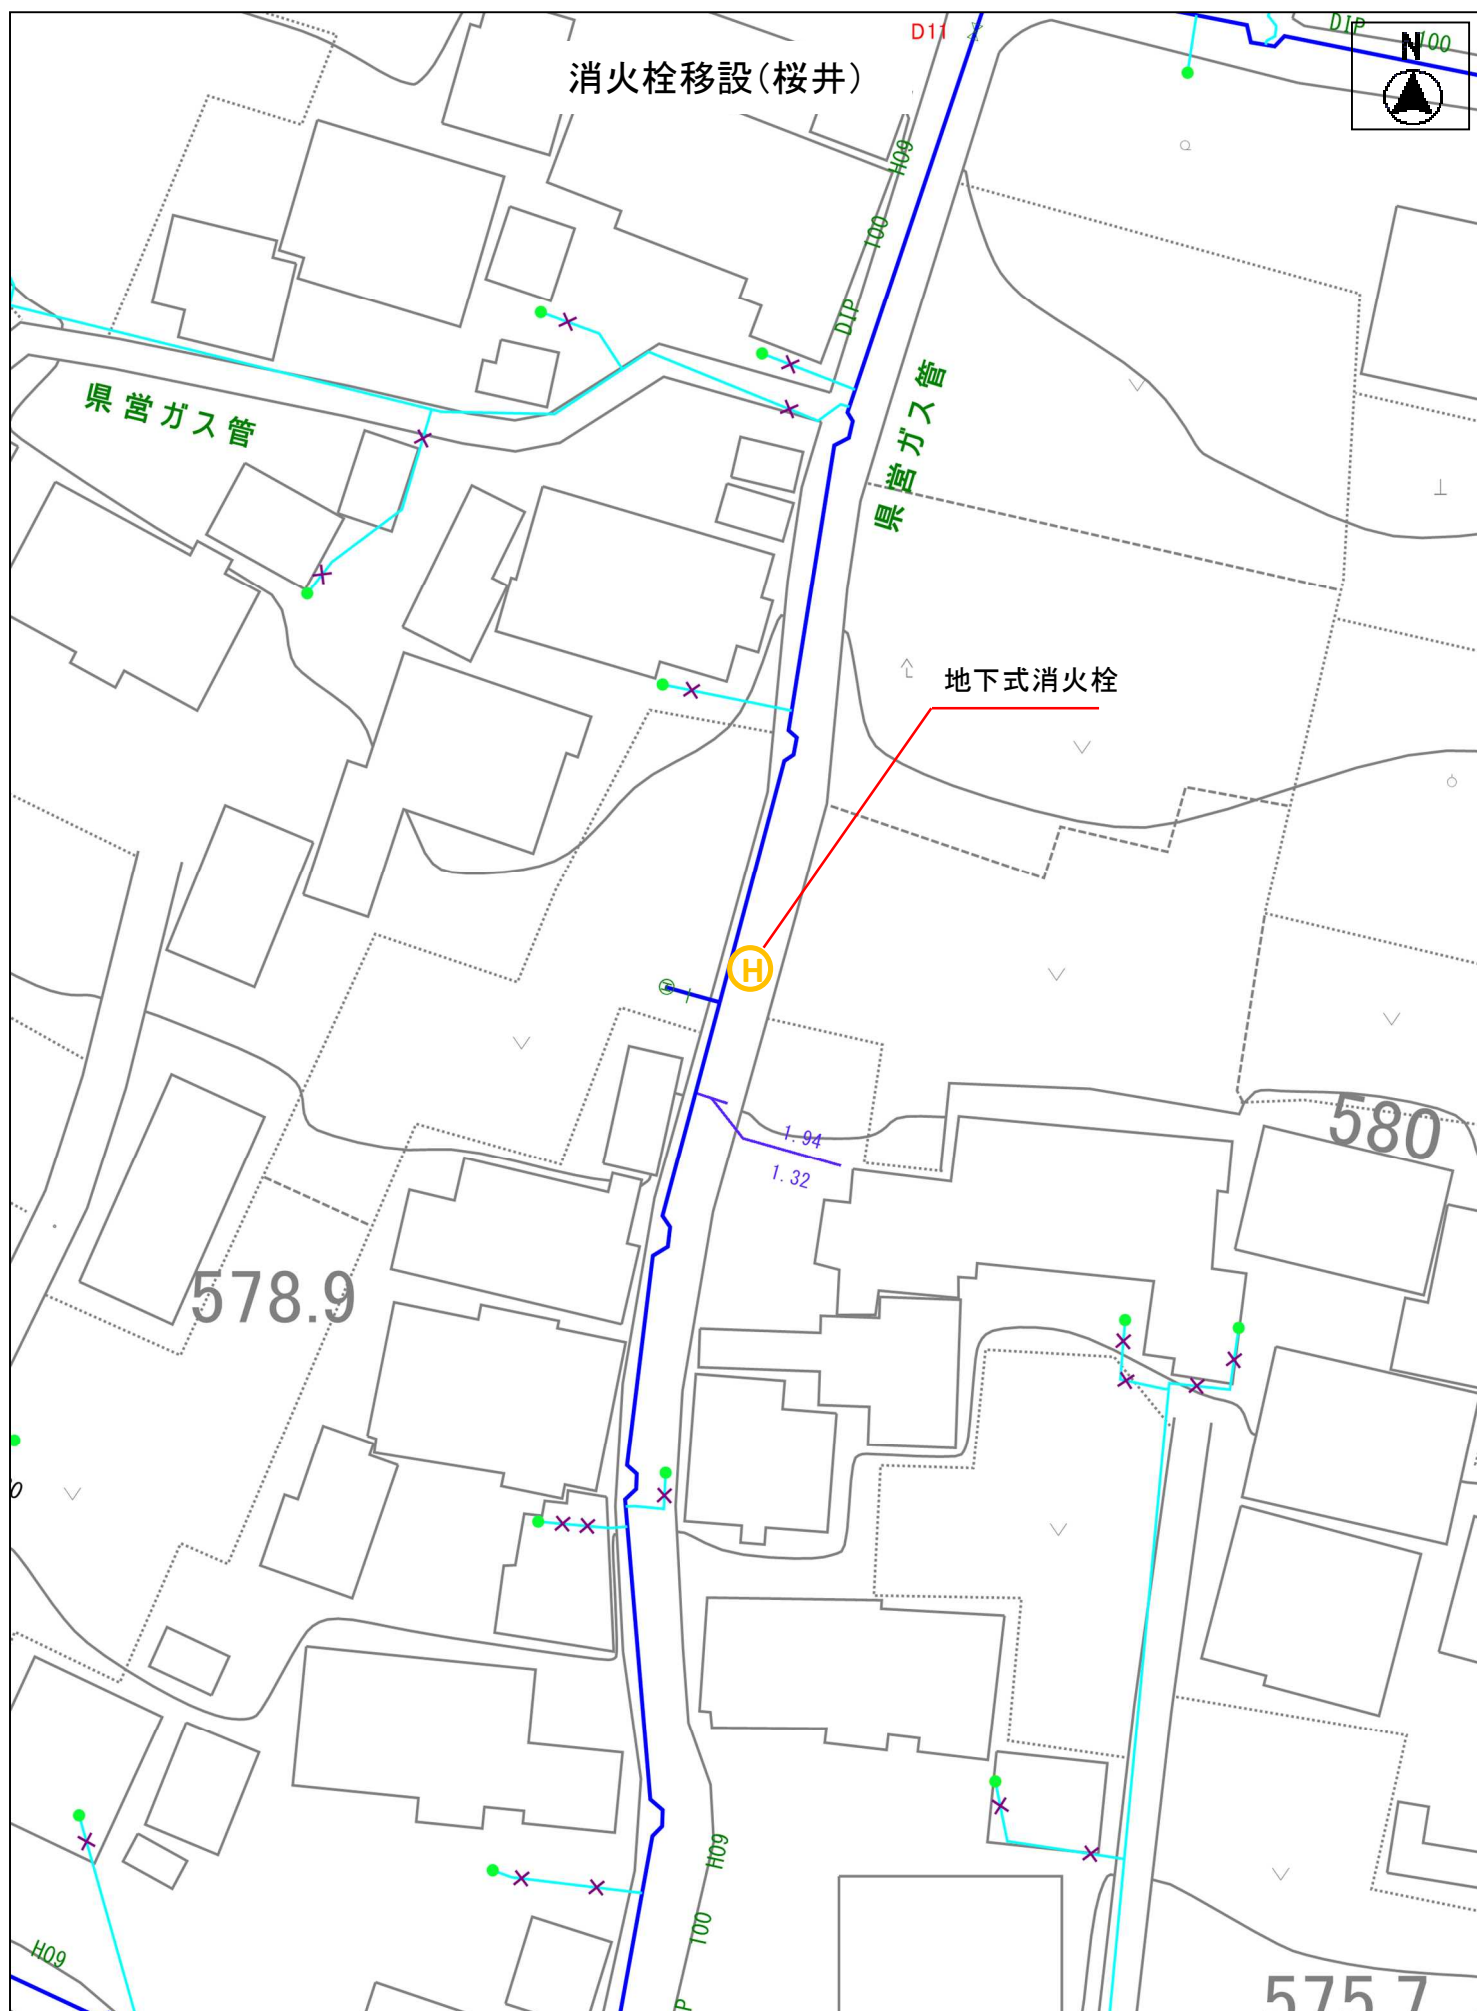


縮尺 1 : 500



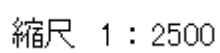



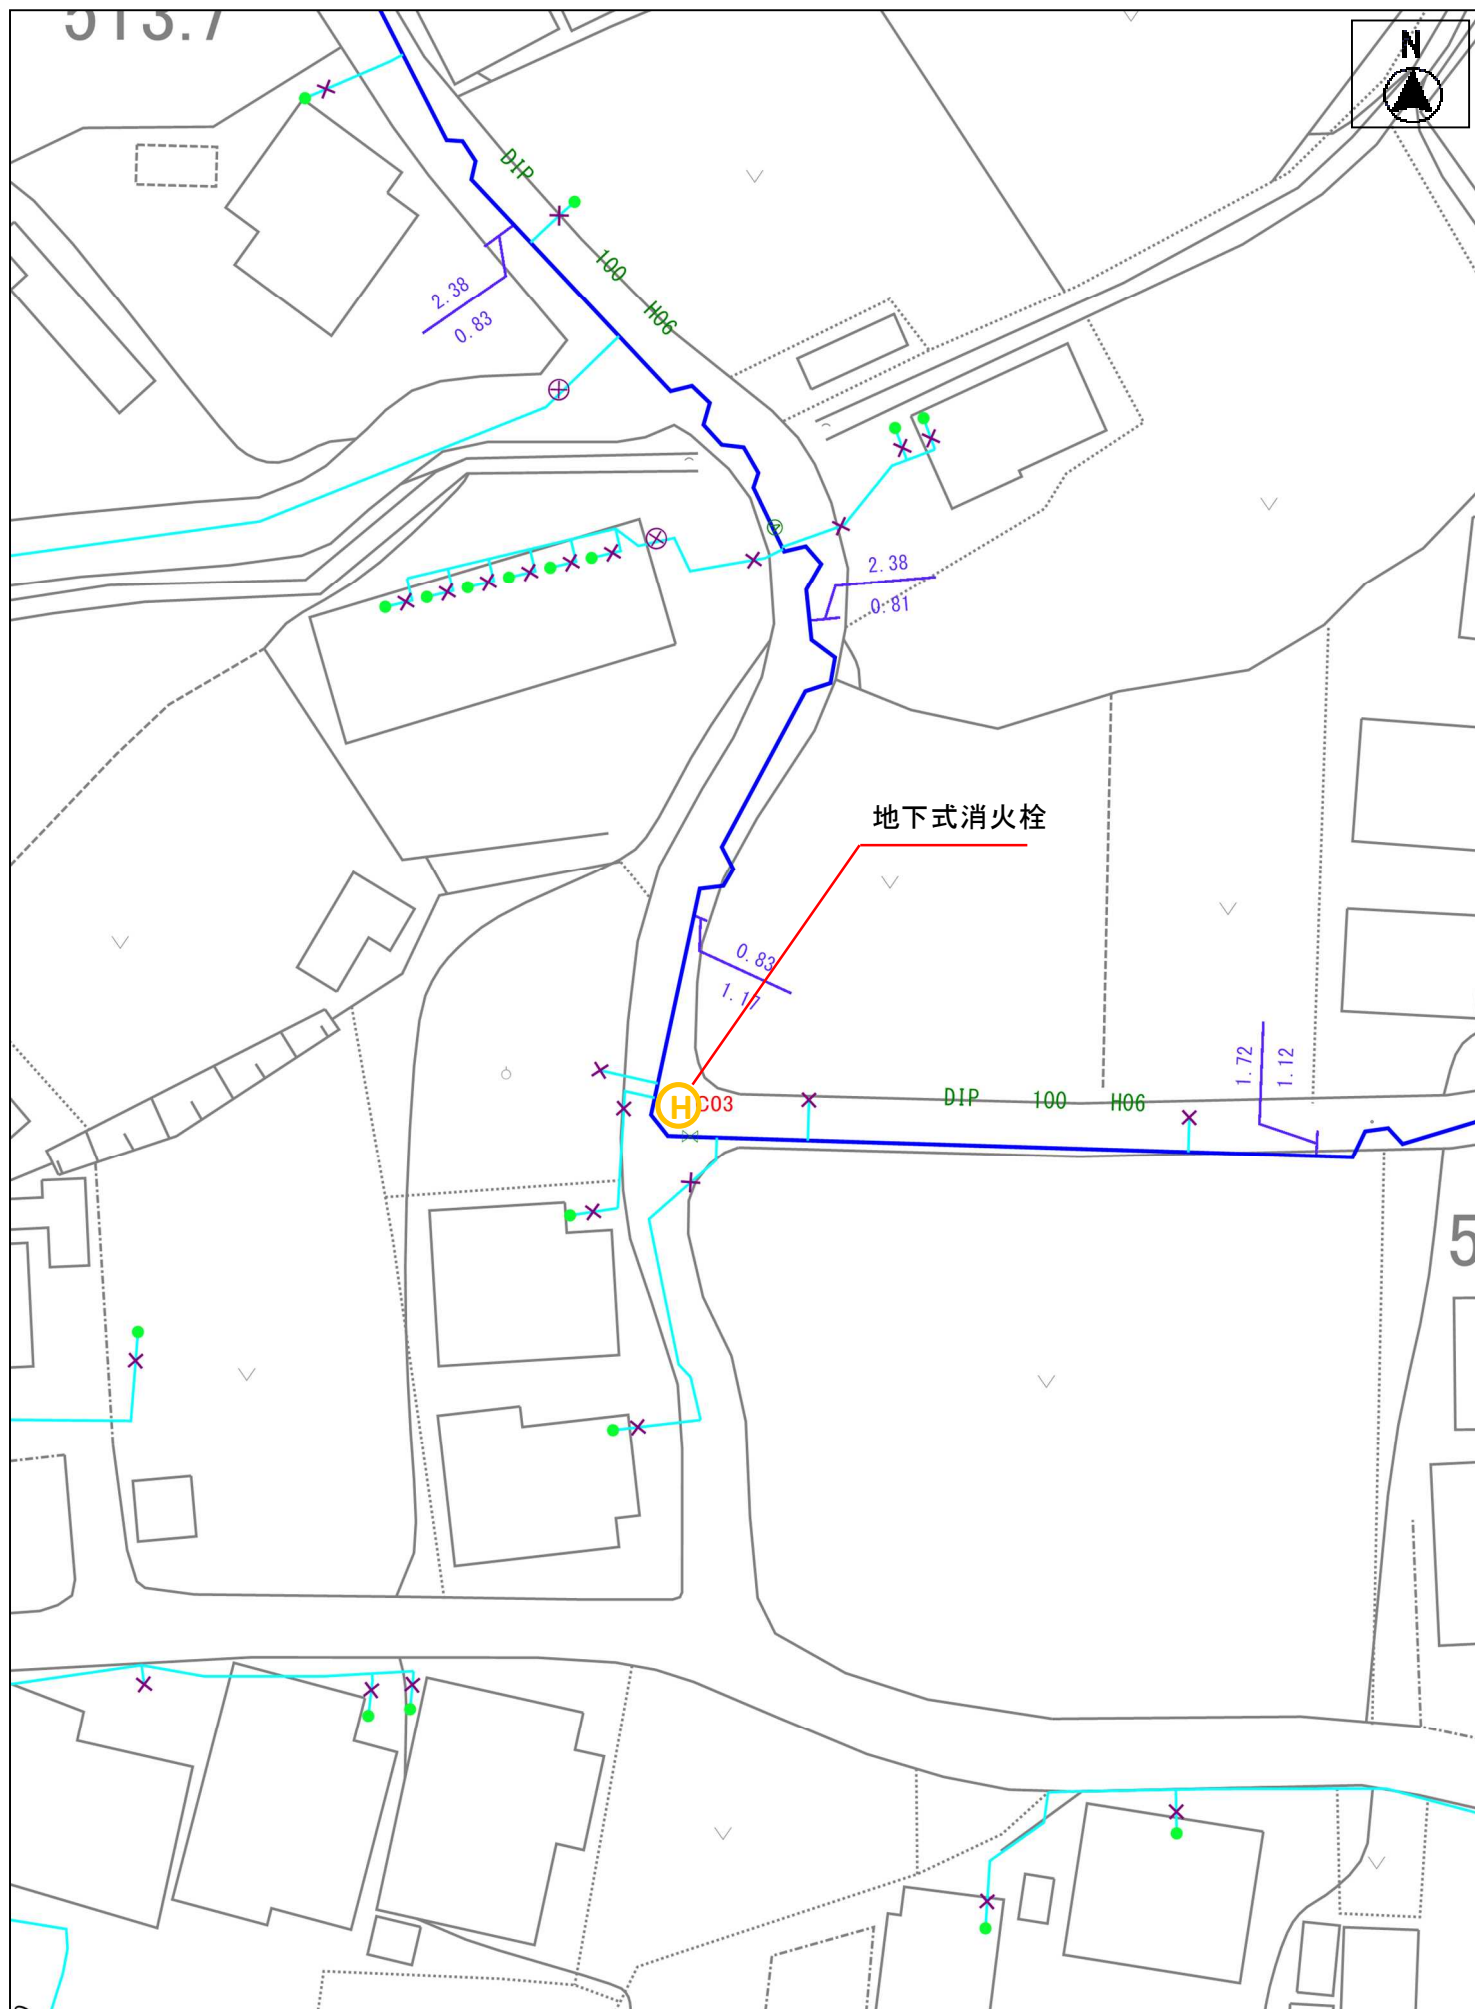

縮尺 1 : 500







消火栓新設(本海野)

