



平面図 S=1:400 (A4)

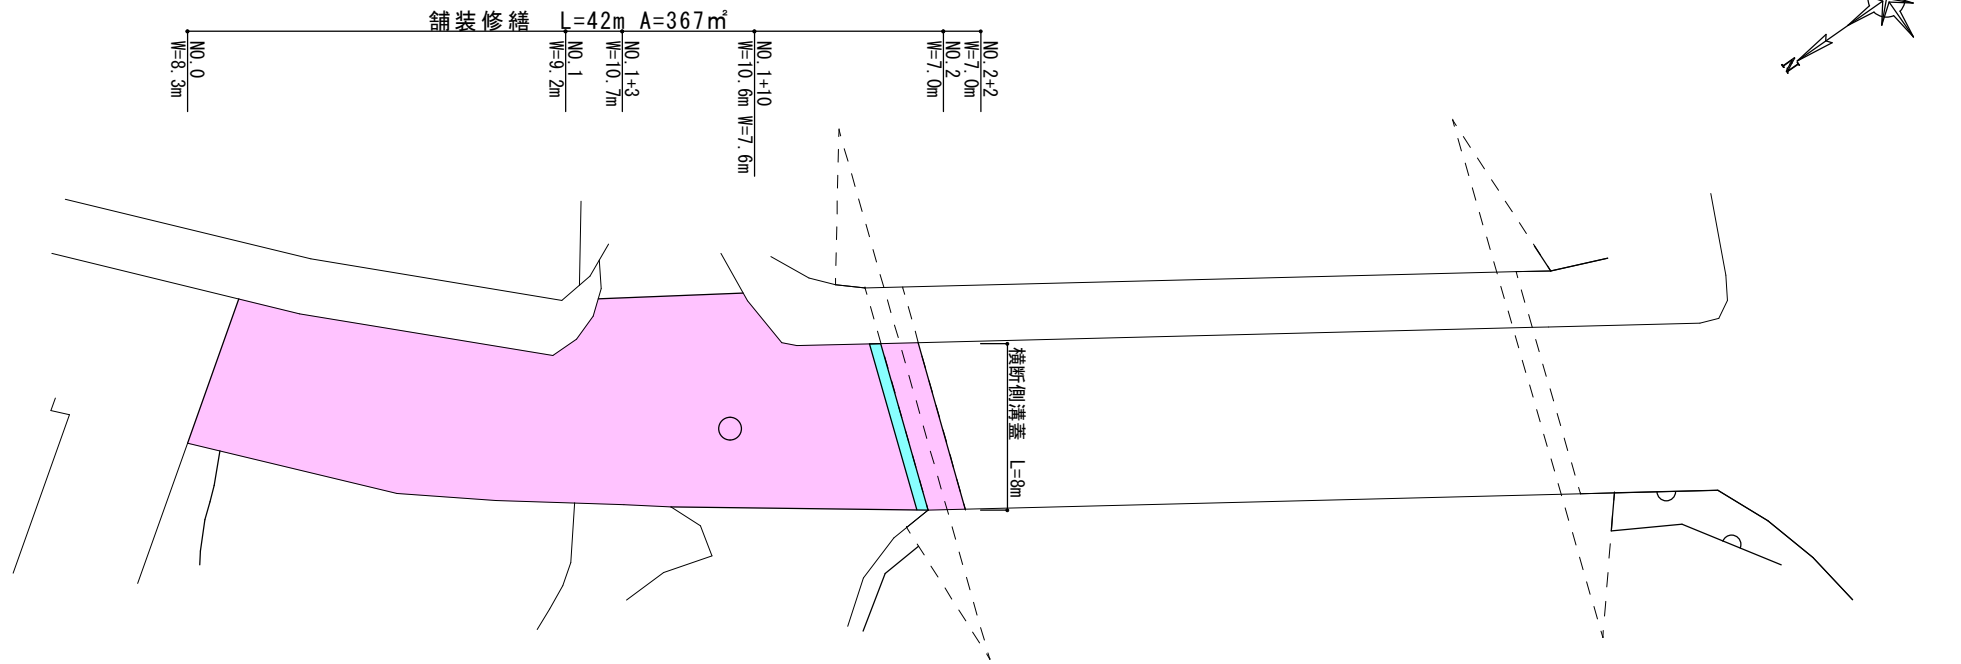

標準断面図（舗装） S=1:20 (A4)

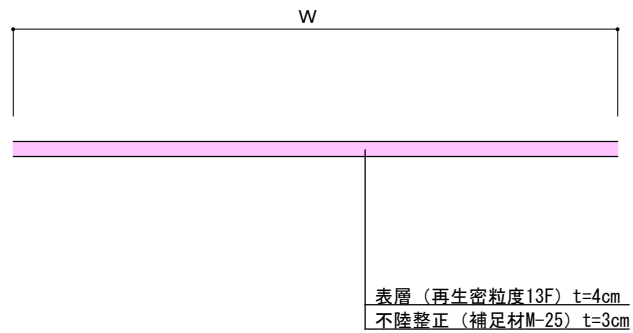

標準断面図（横断側溝） S=1:20 (A4)

