


長期計画土木事業 姫子沢道路改良工事

平面図 S=1:500 (A3)

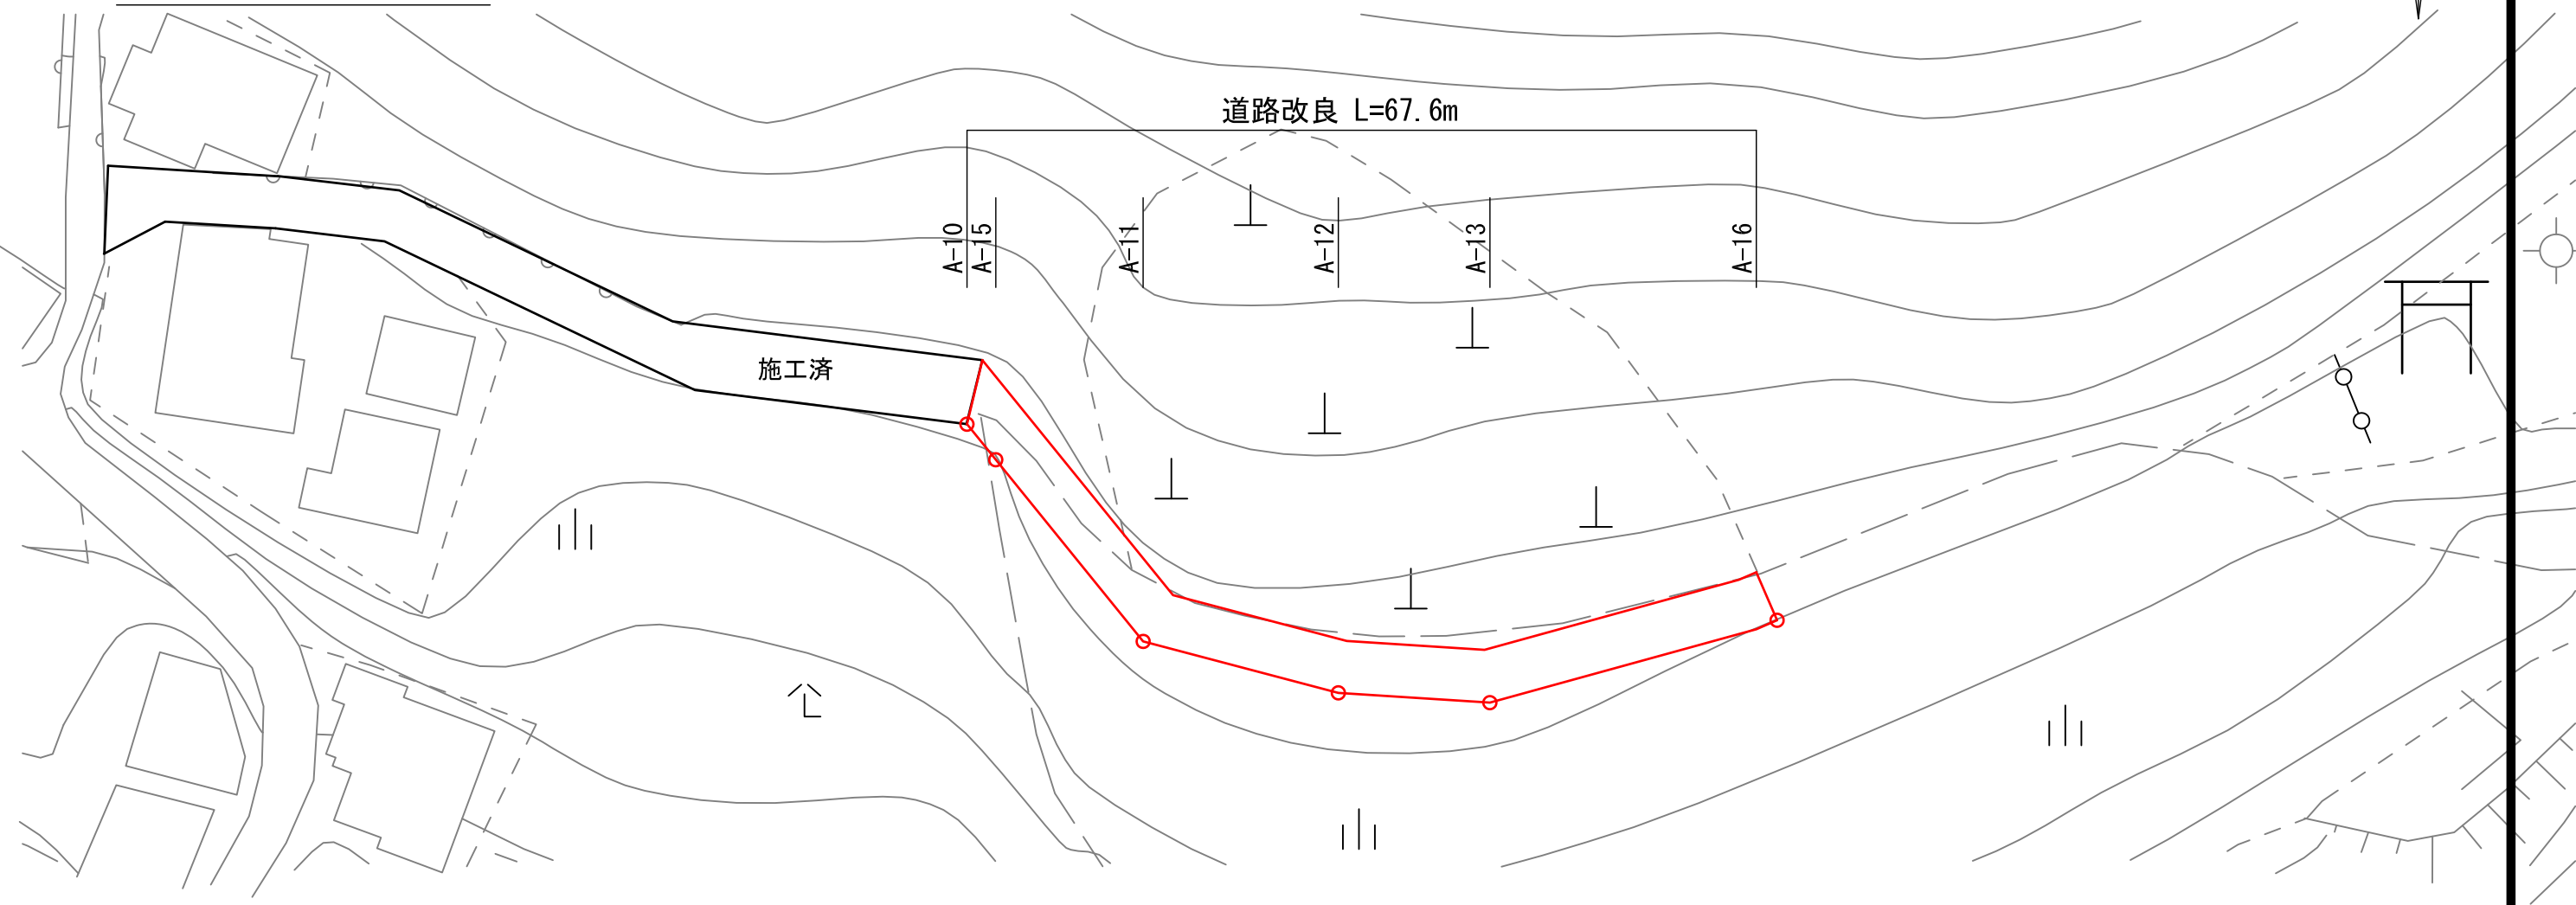

断面図 S=1:100 (A3)

