



長期計画土木事業 東上田側溝改修工事

平面図 S=1:200 (A3)

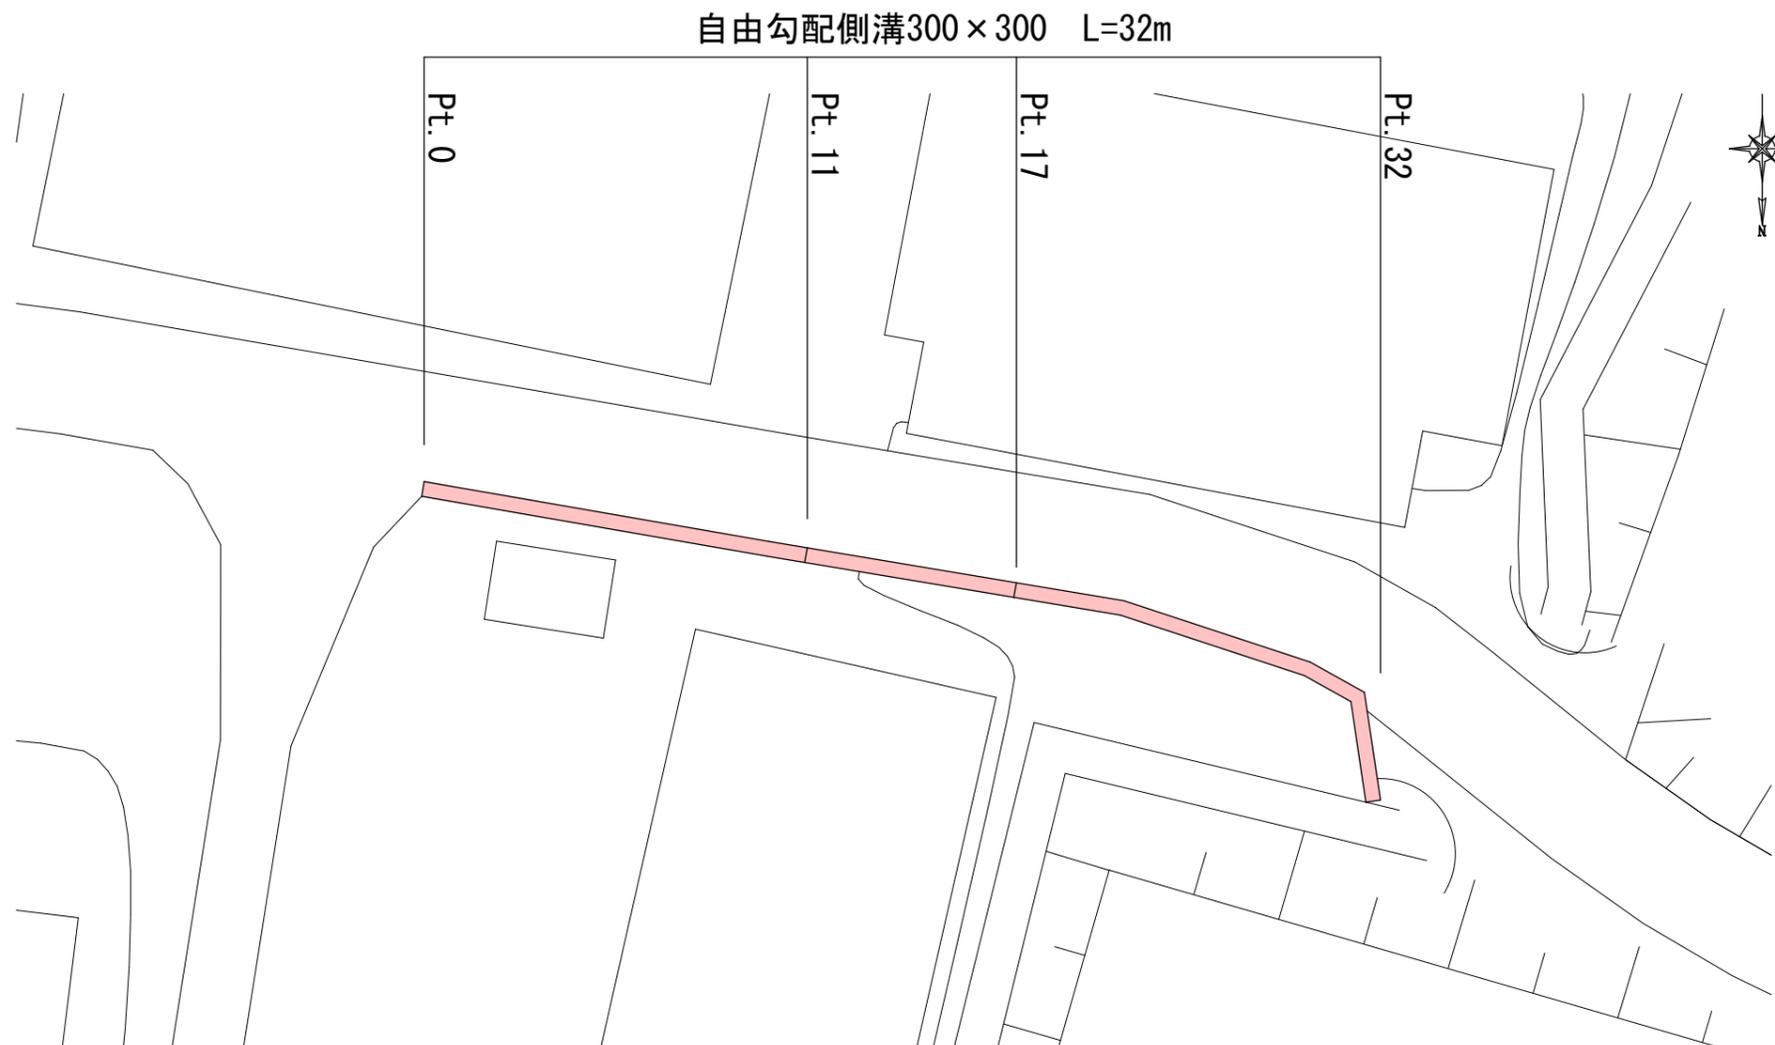

断面図 S=1:20 (A3)

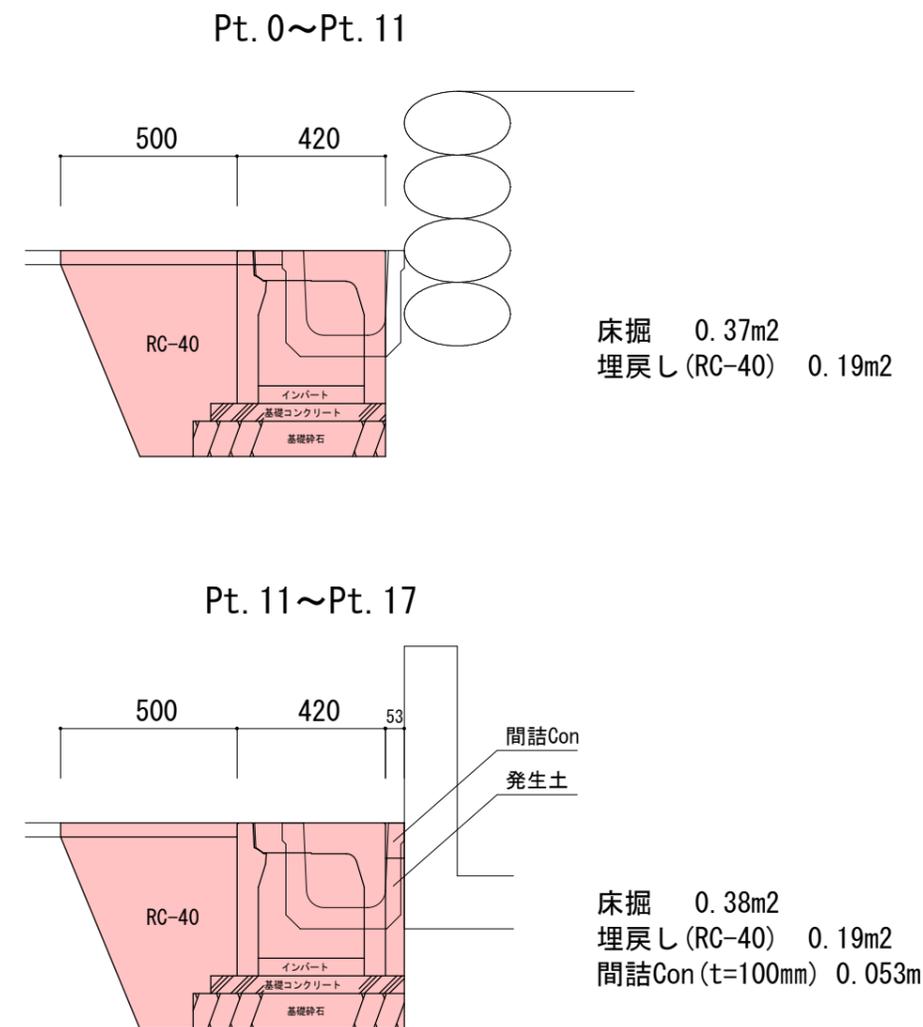

撤去図 S=1:20 (A3)

