




撤去平面図 S=1:500

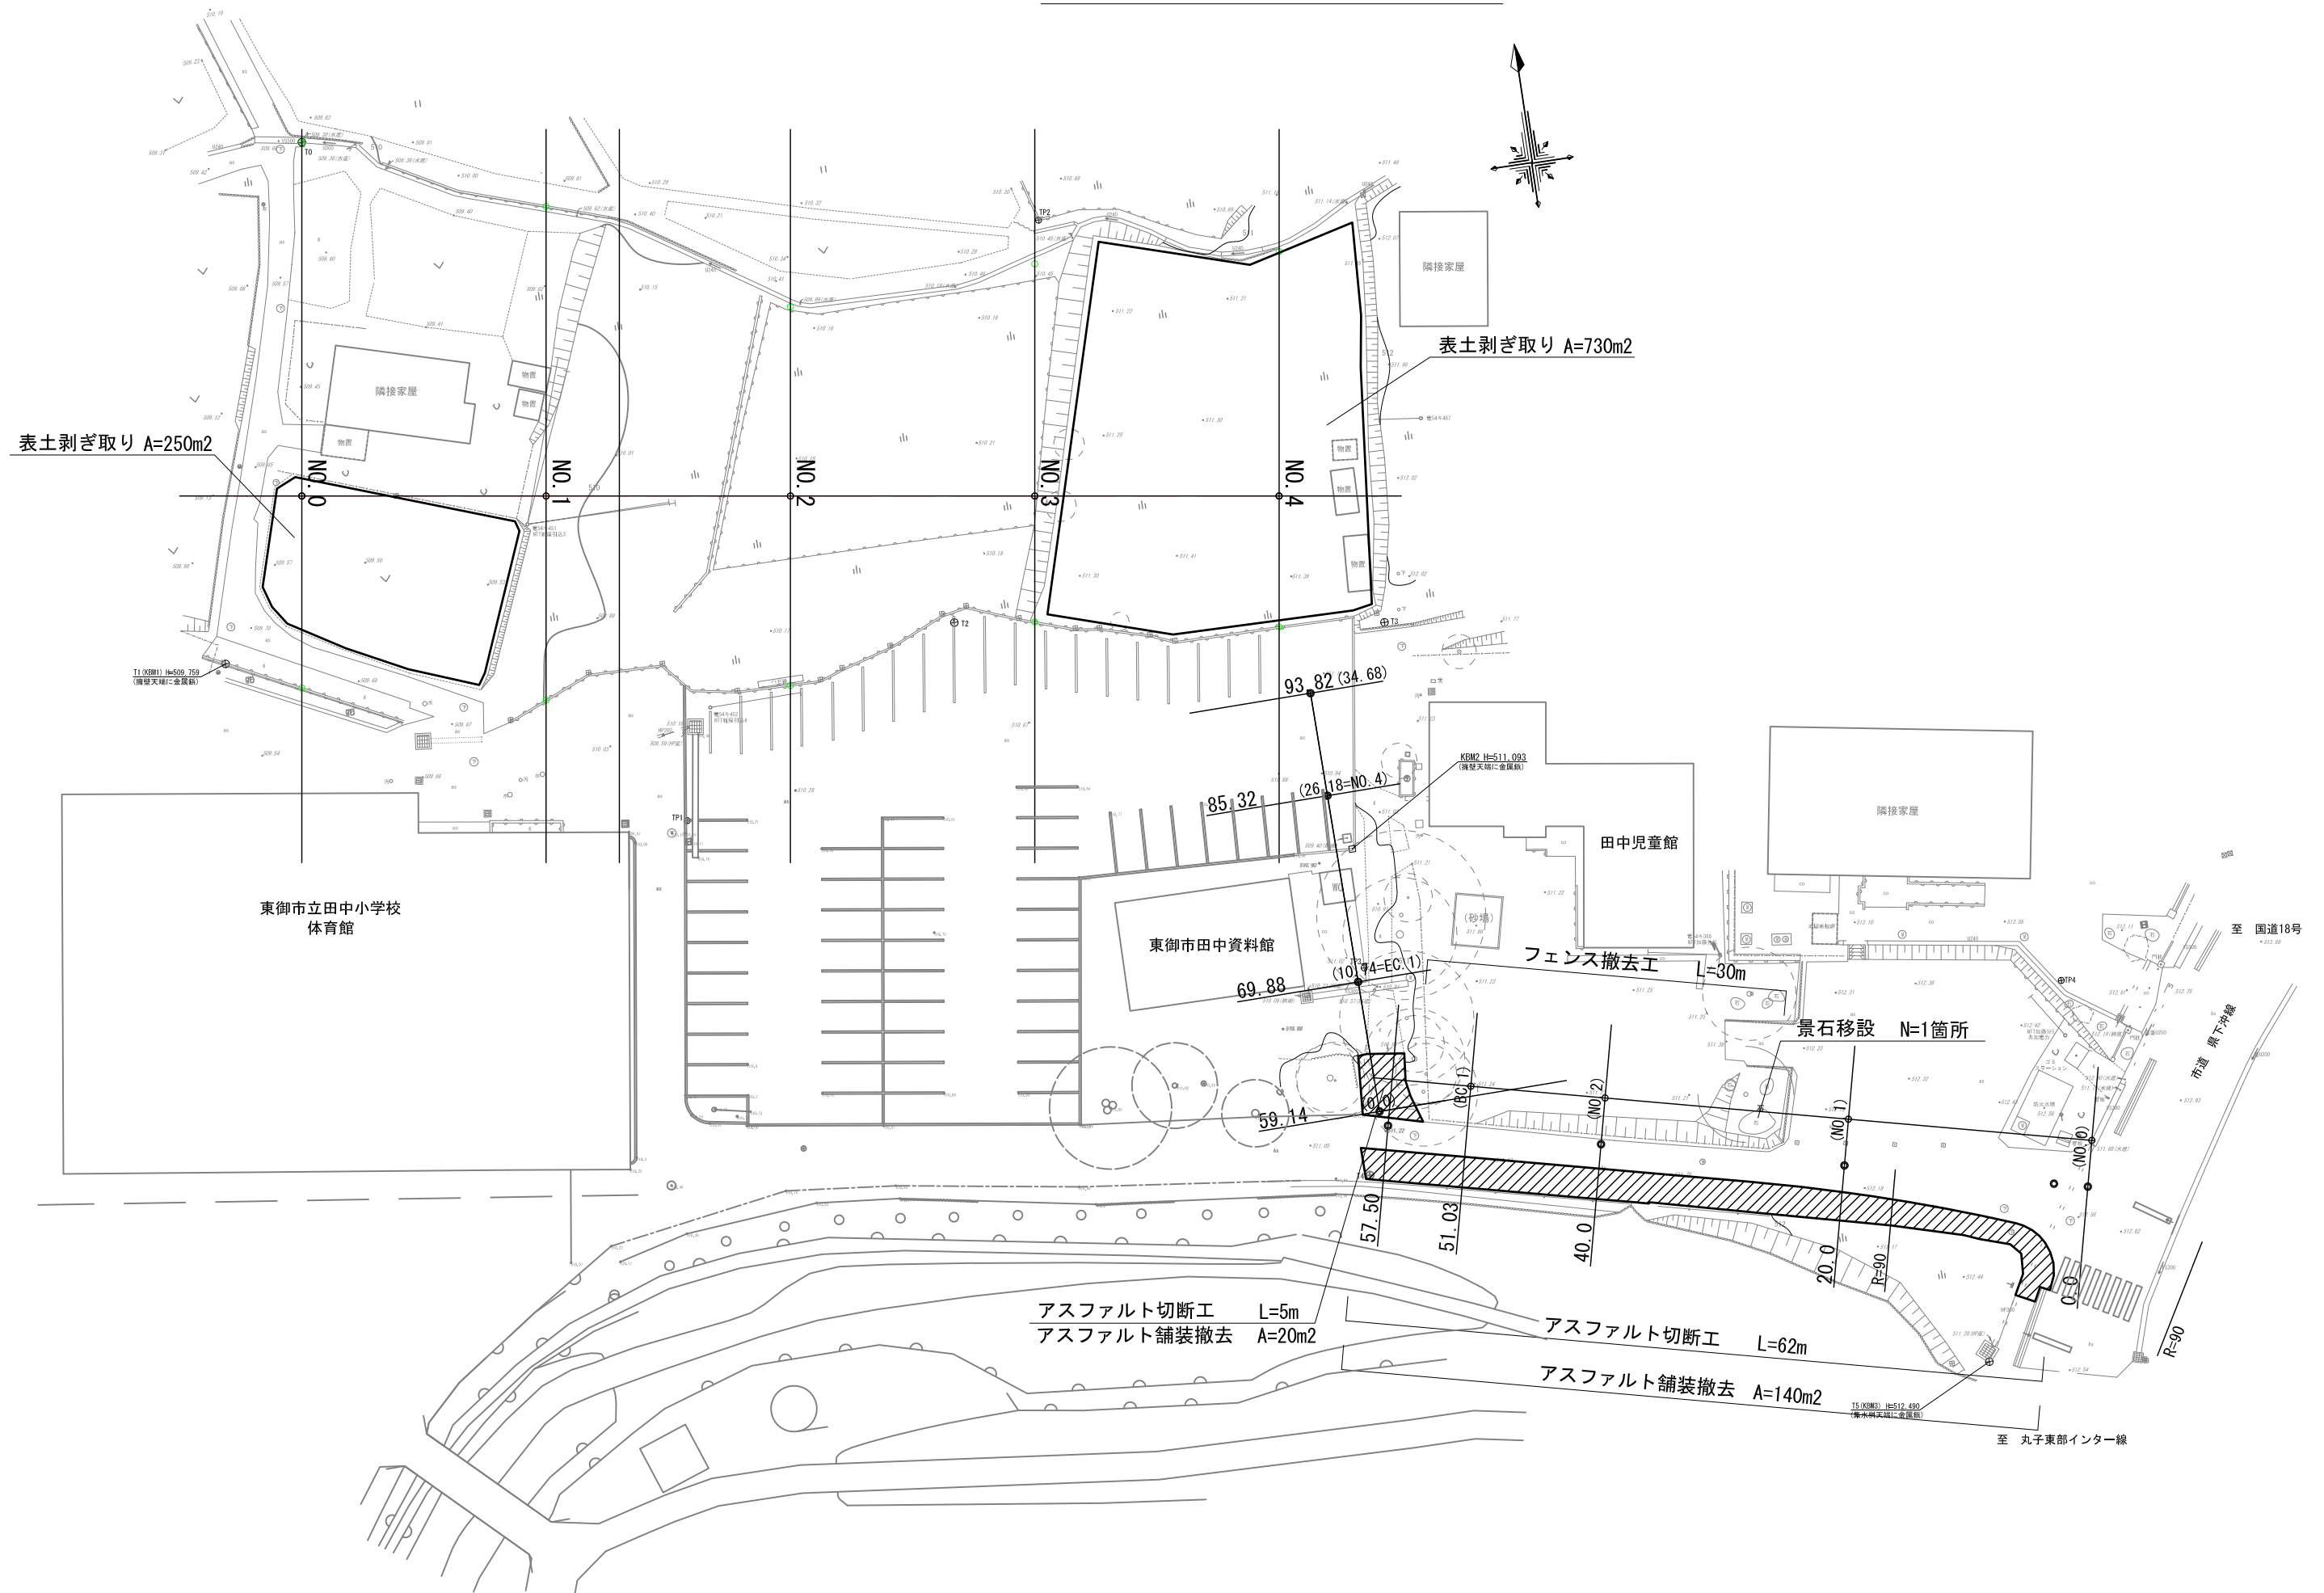


仮設道路計画平面図 S=1:500

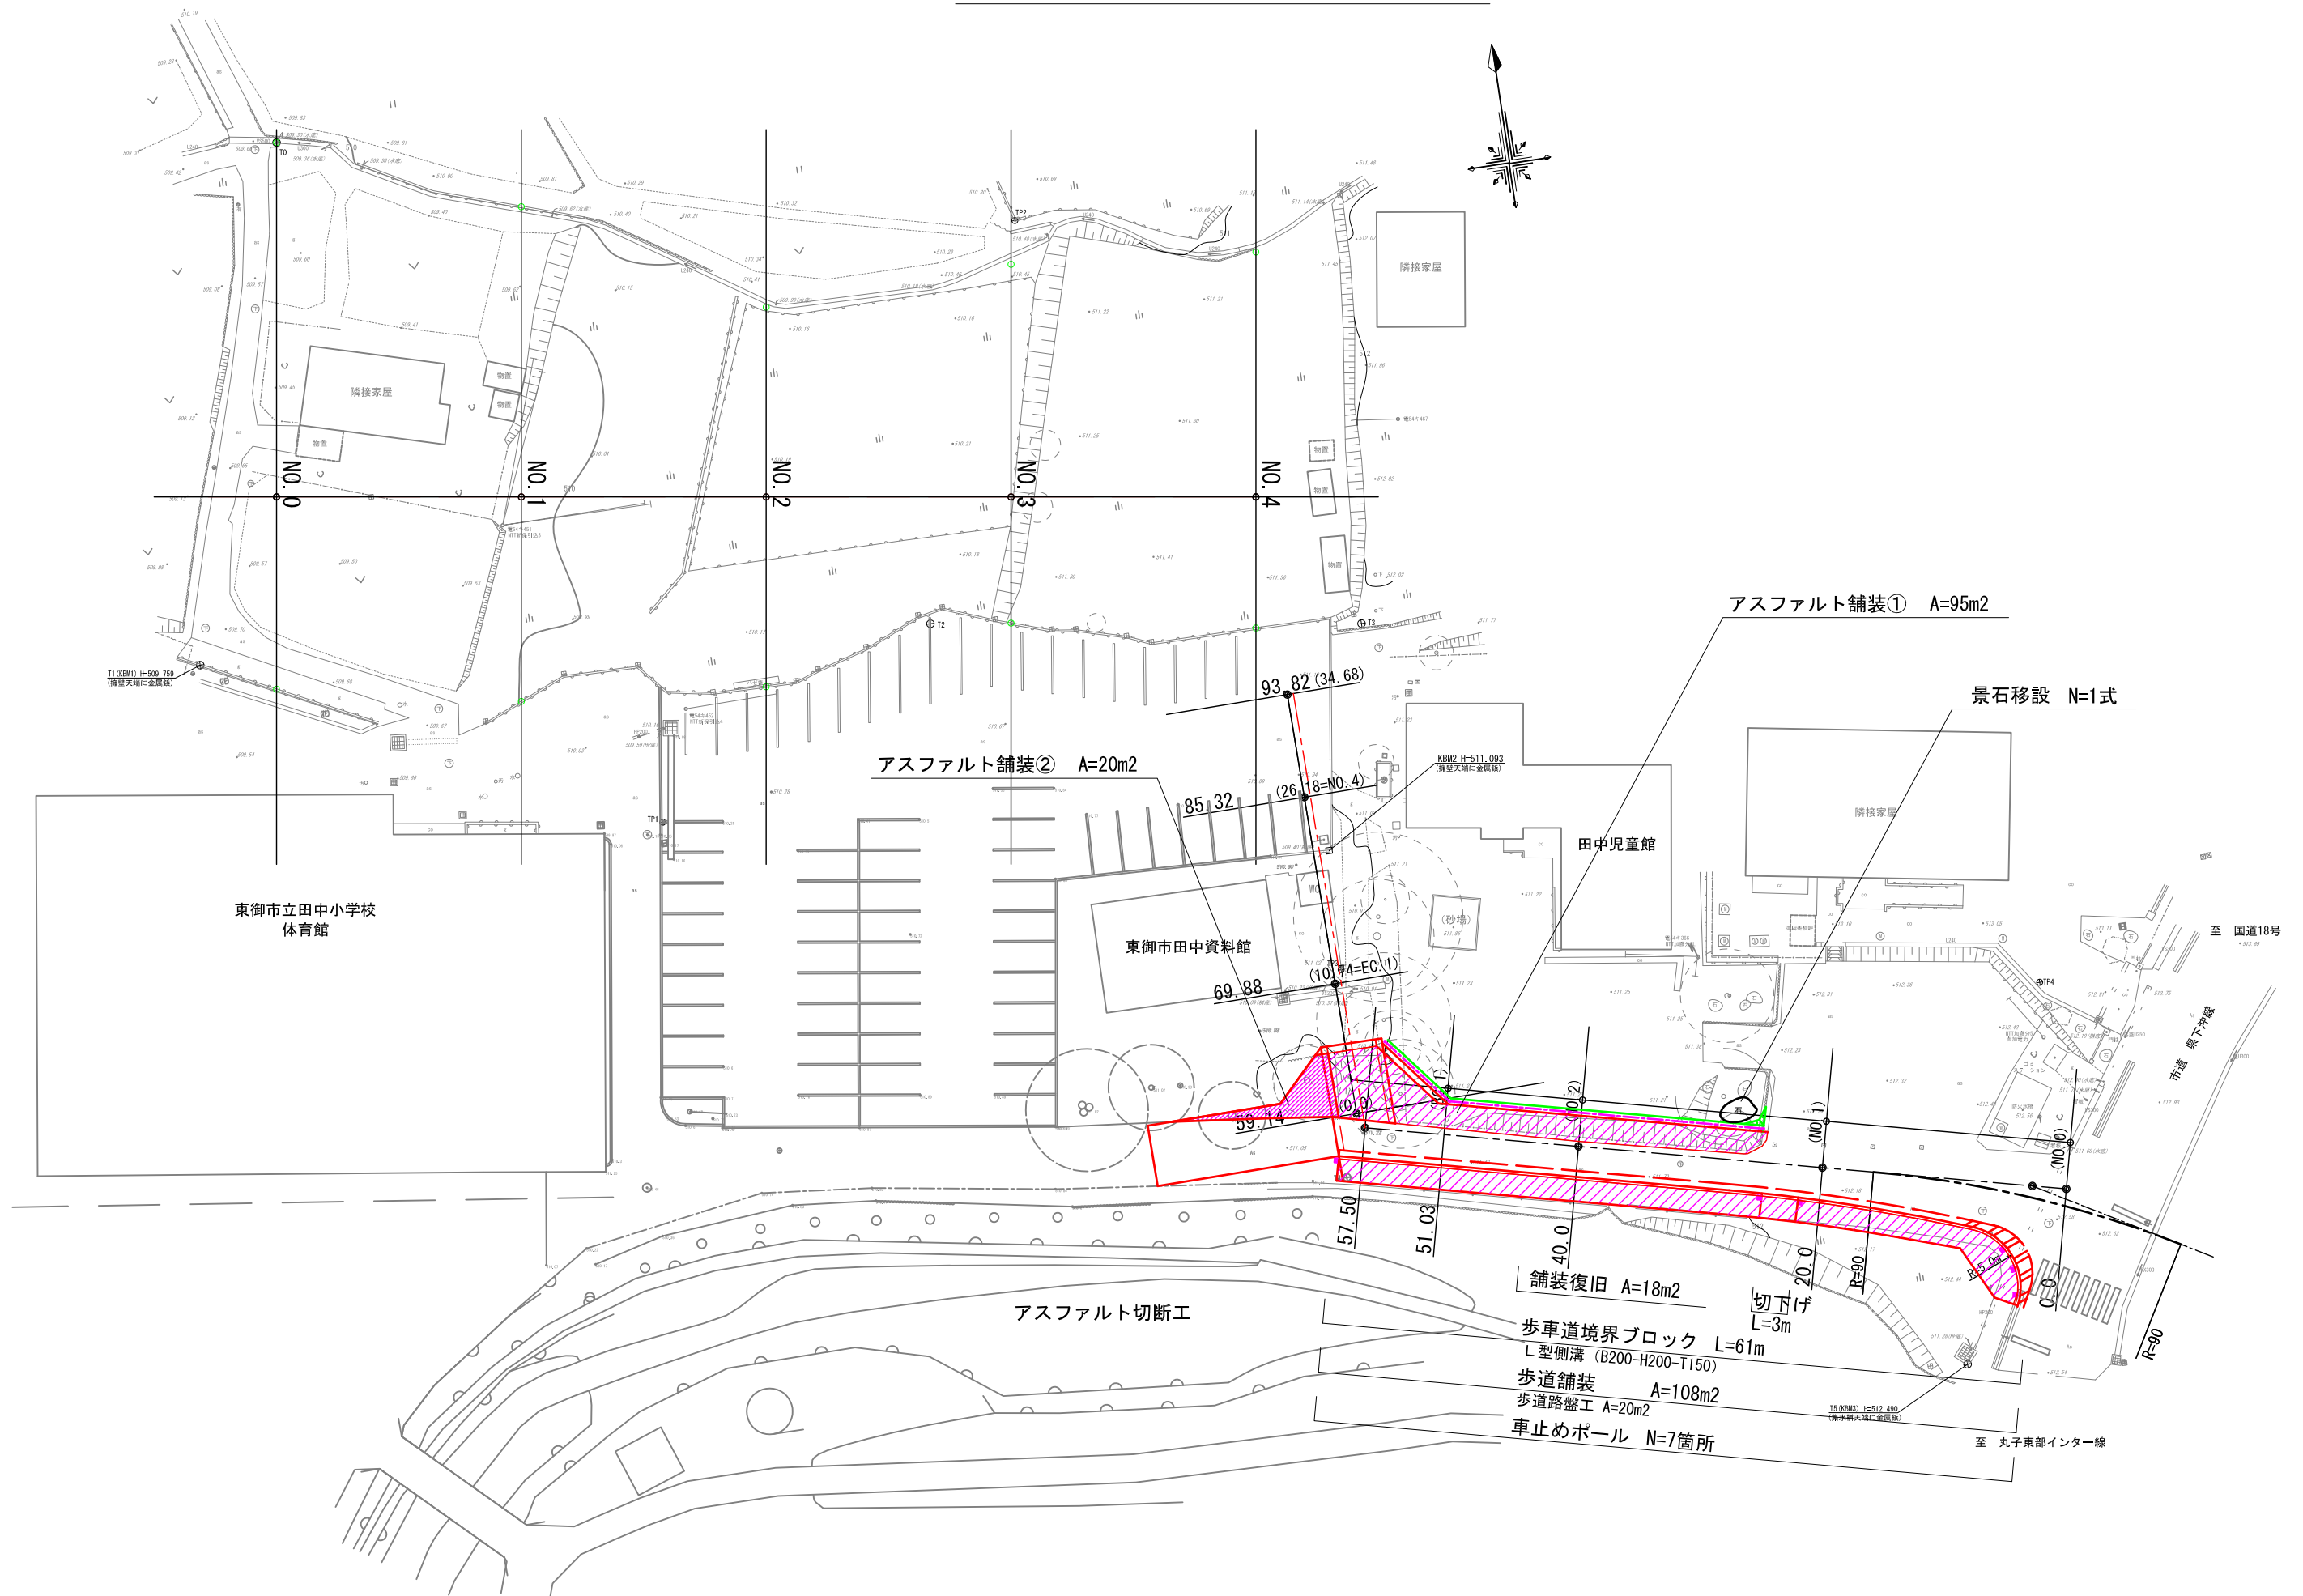


進入路（仮設道路）縦断面図

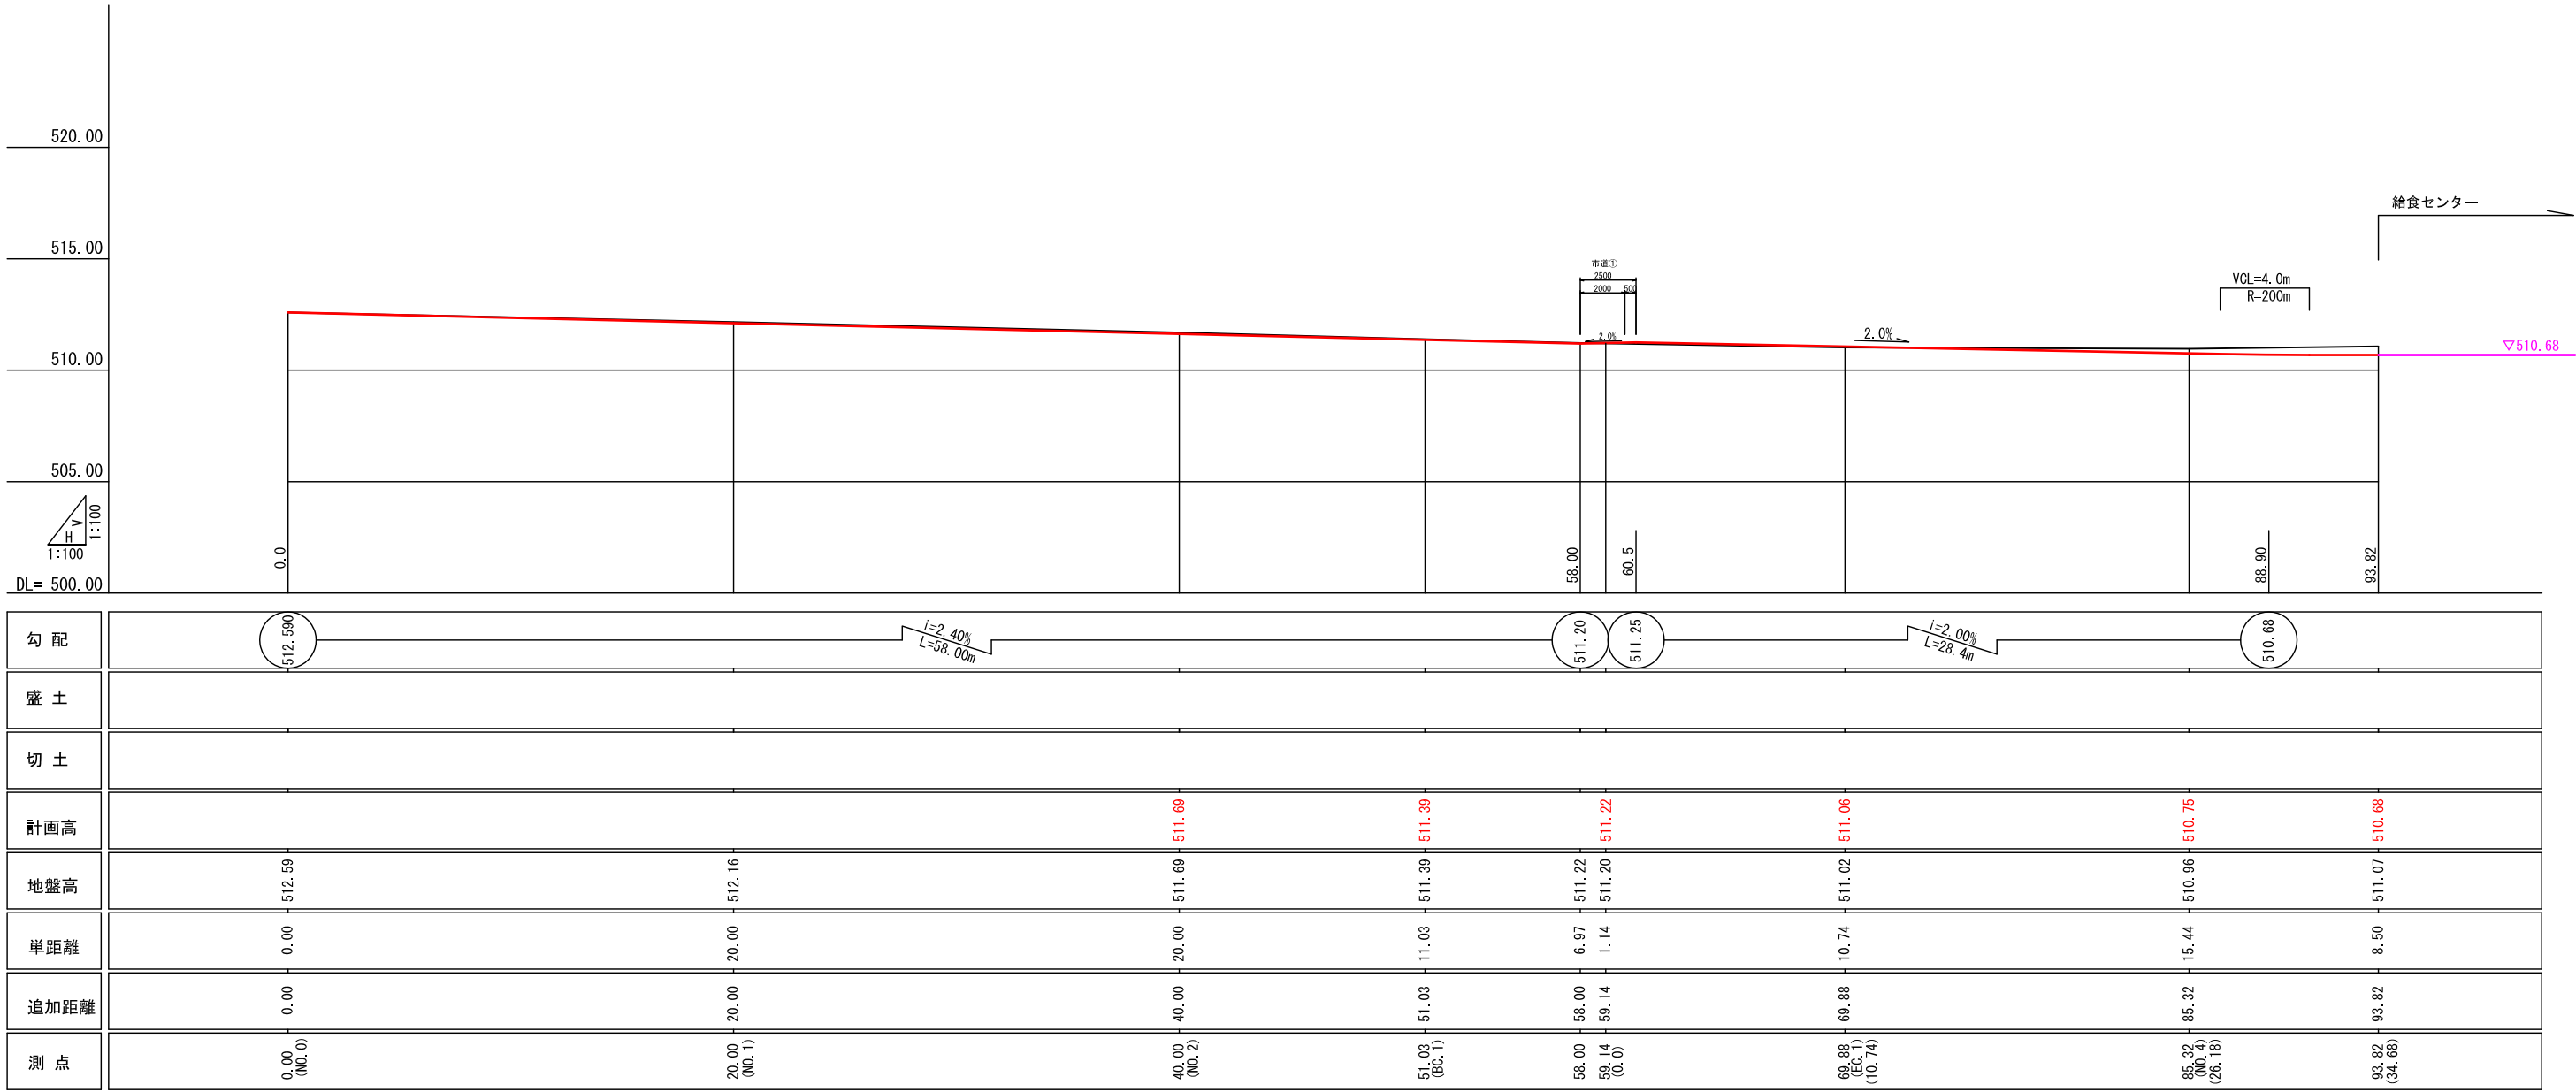


進入路（仮設道路）

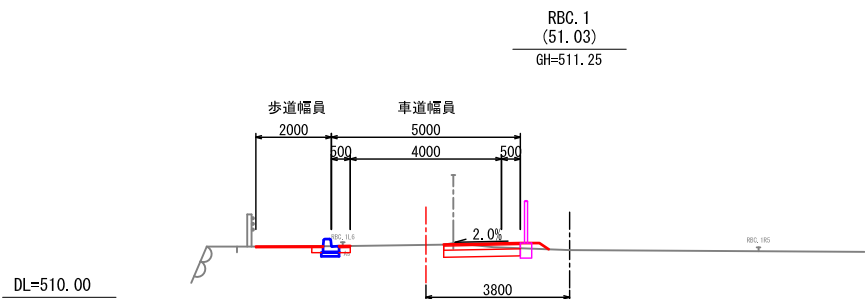


掘削 C = 0.6 m2
盛土 B = 0.1 m2
盛土法面 L = 0.3 m

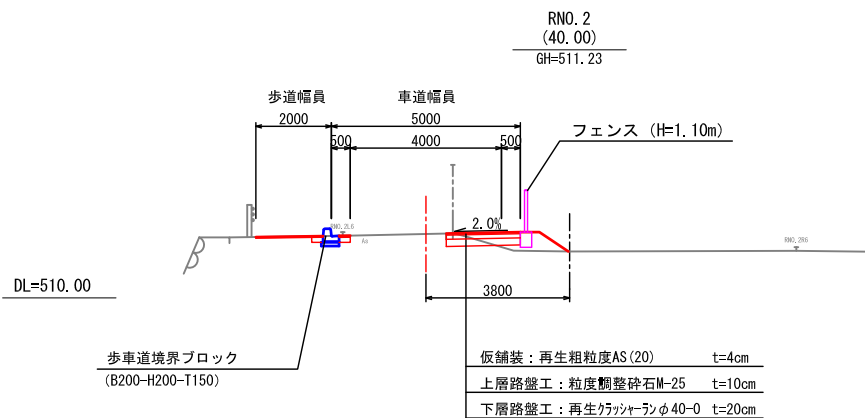


掘削 C = 0.5 m2
盛土 B = 0.5 m2
盛土法面 L = 0.9 m

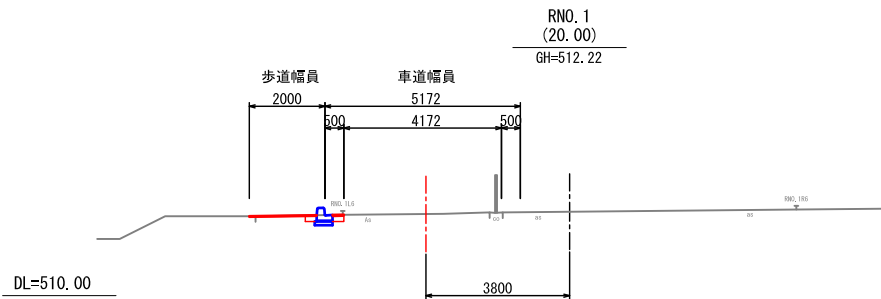


掘削 C = 0.2 m2
盛土 B = 0.0 m2
盛土法面 L = 0.0 m

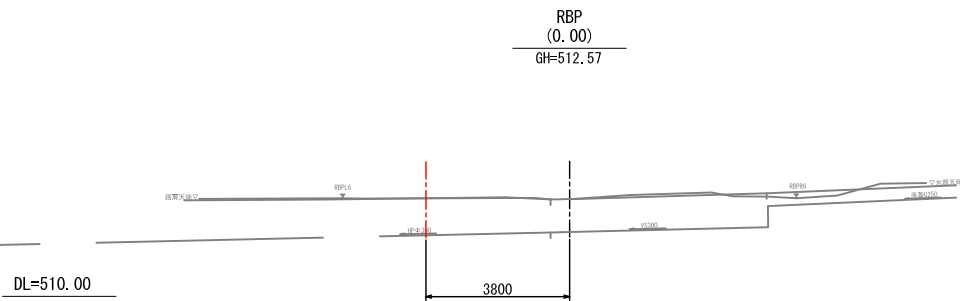


掘削 C = 0.2 m2
盛土 B = 0.2 m2
盛土法面 L = 0.3 m

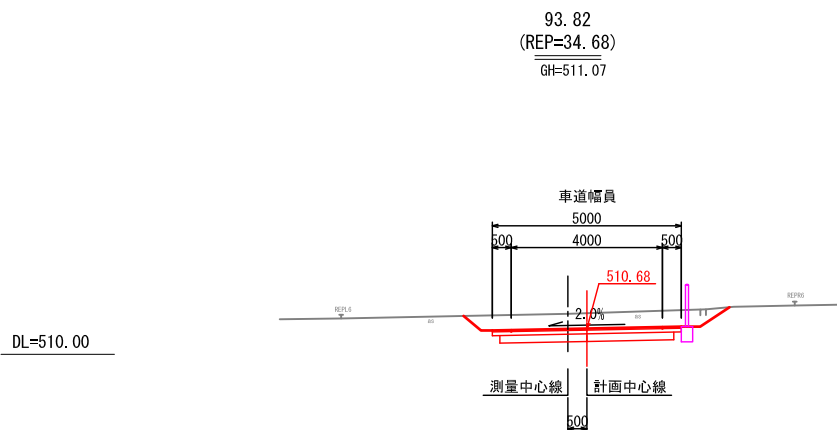


掘削 C = 4.5 m2
盛土 B = 0.0 m2
切土法面 L = 1.5 m

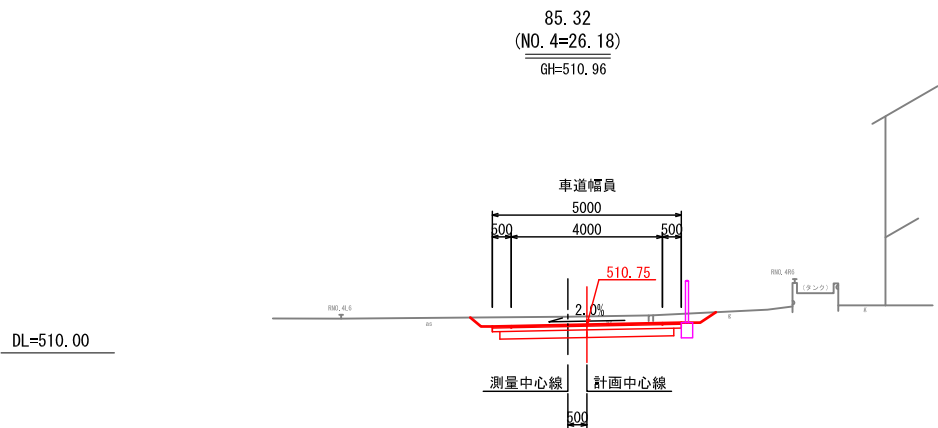

掘削 C = 3.2 m2
盛土 B = 0.0 m2
切土法面 L = 0.9 m

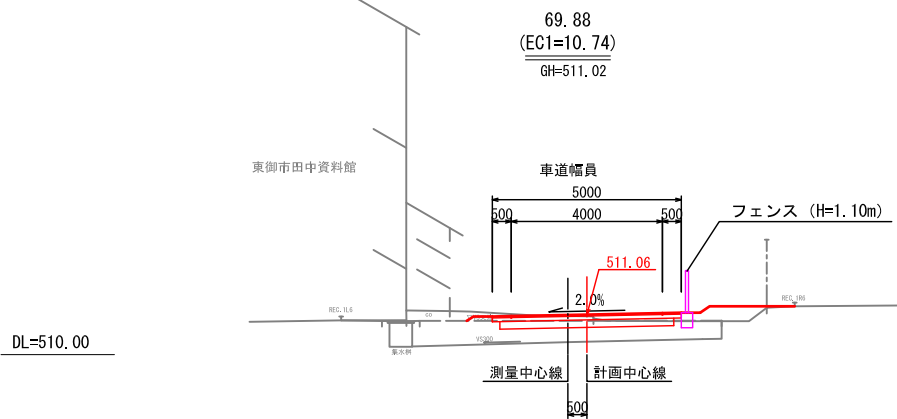


掘削 C = 0.8 m2
盛土 B = 0.7 m2
盛土法面 L = 0.0 m

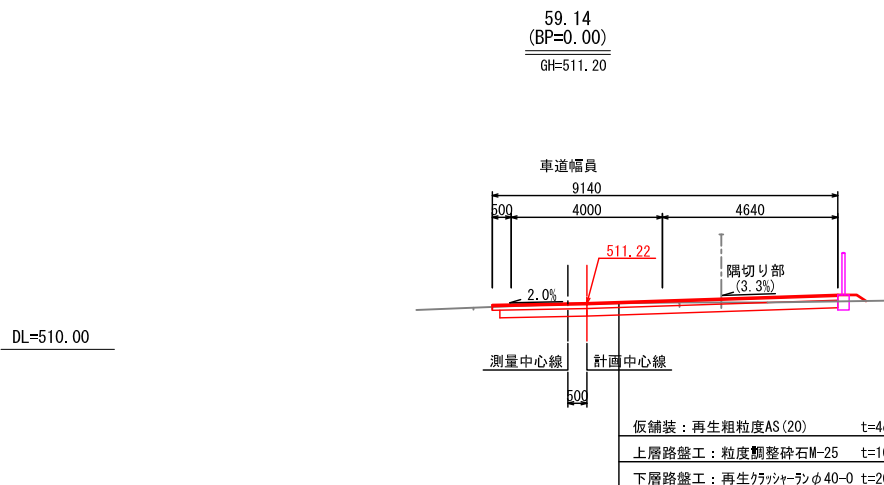


掘削 C = 2.4 m2
盛土 B = 0.2 m2
盛土法面 L = 0.3 m

駐車場 計画平面図 S=1:200 (A3-1:400)

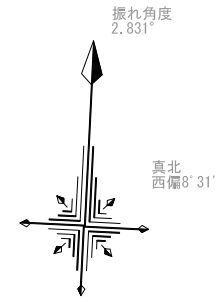


駐車場 L=44m

碎石舗装 t=15cm A=900m²

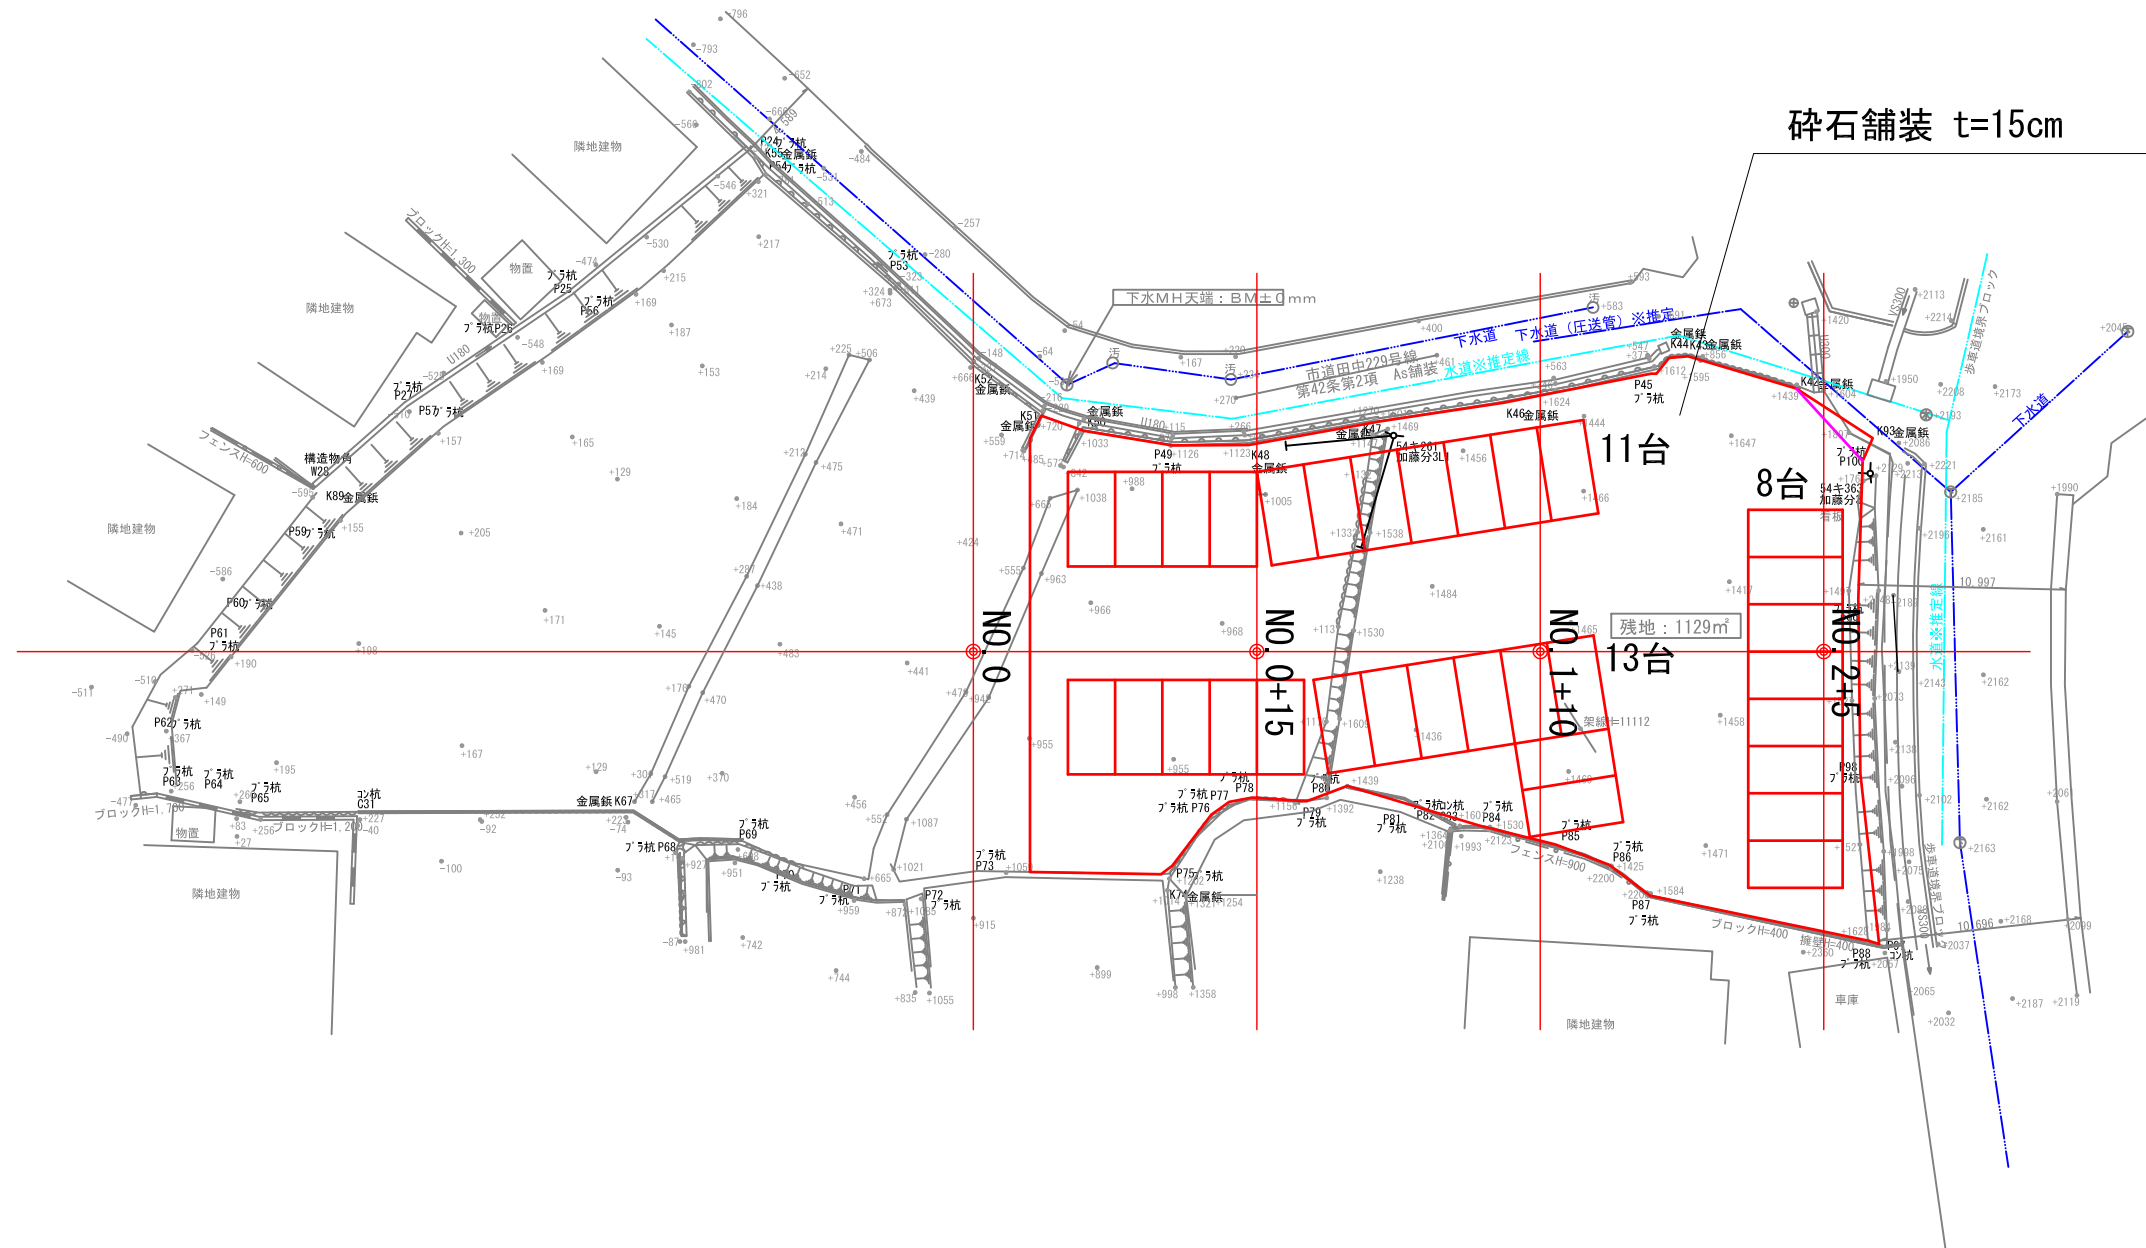

駐車場 縦断図

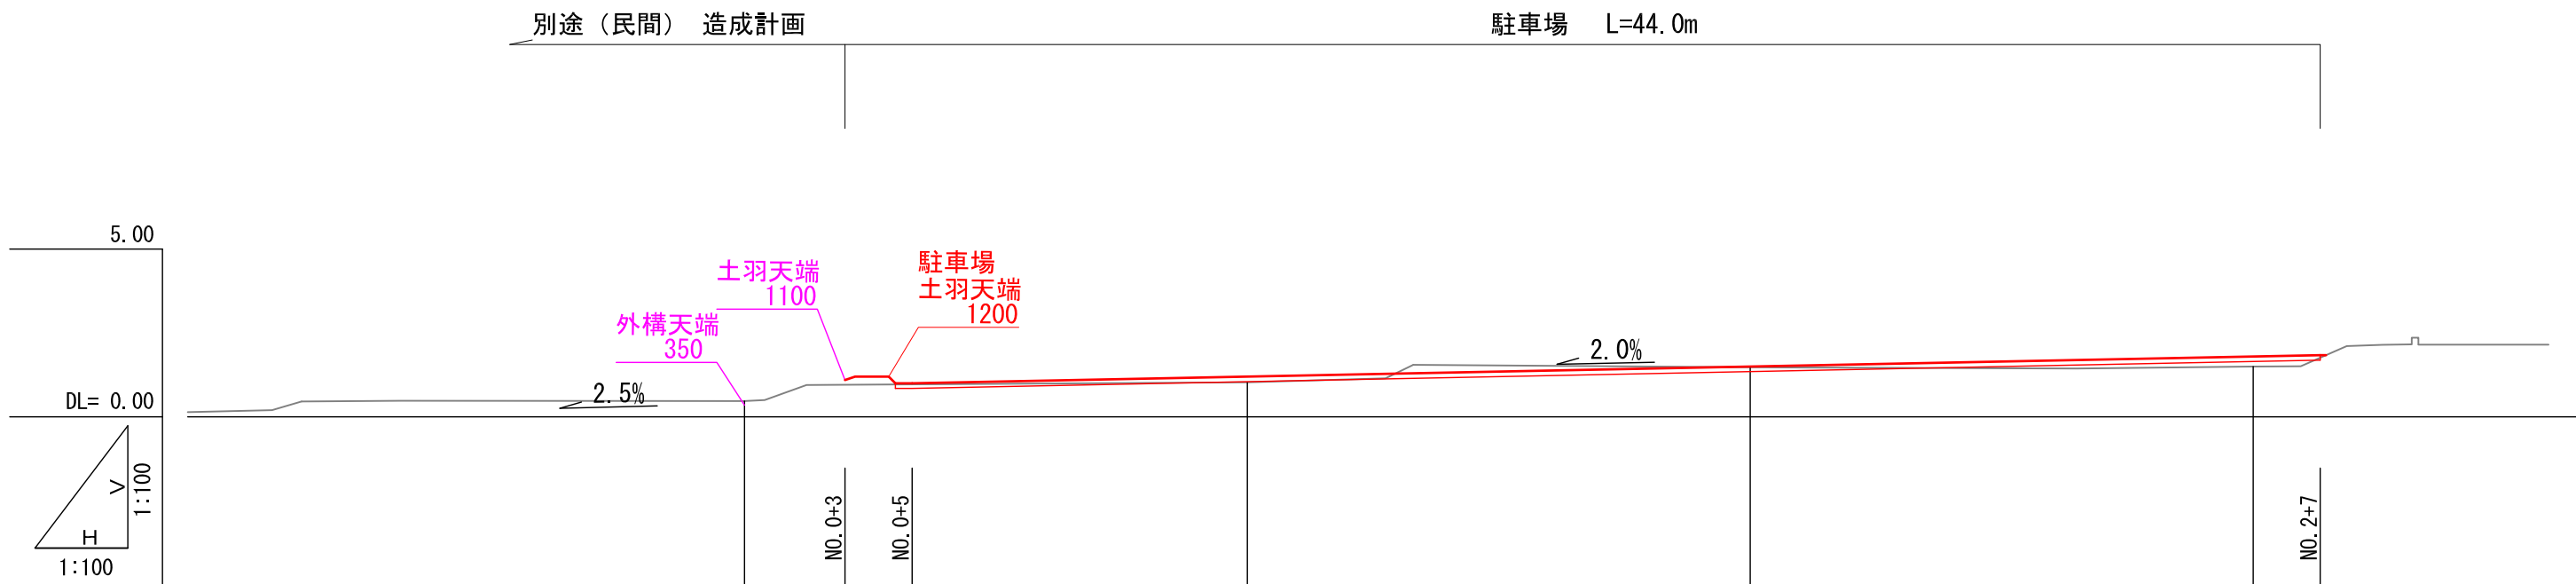

勾配	1.00 i=2.00% L=42.00m 1.84					
盛土						
切土						
計画高	1.00		1.20	1.50		1.80 1.84
地盤高	0.47	1.03		1.48	1.50	
単距離	0.00	5.00	10.00	15.00	15.00	2.00
追加距離	0.00	5.00	15.00	30.00	45.00	47.00
測点	NO. 0	NO. 0+5	NO. 0+15	NO. 1+10	NO. 2+5	NO. 2+7

駐車場 横断図

