



加沢消火栓更新工事（第1工区）

平面図 S=1:100 (A3)

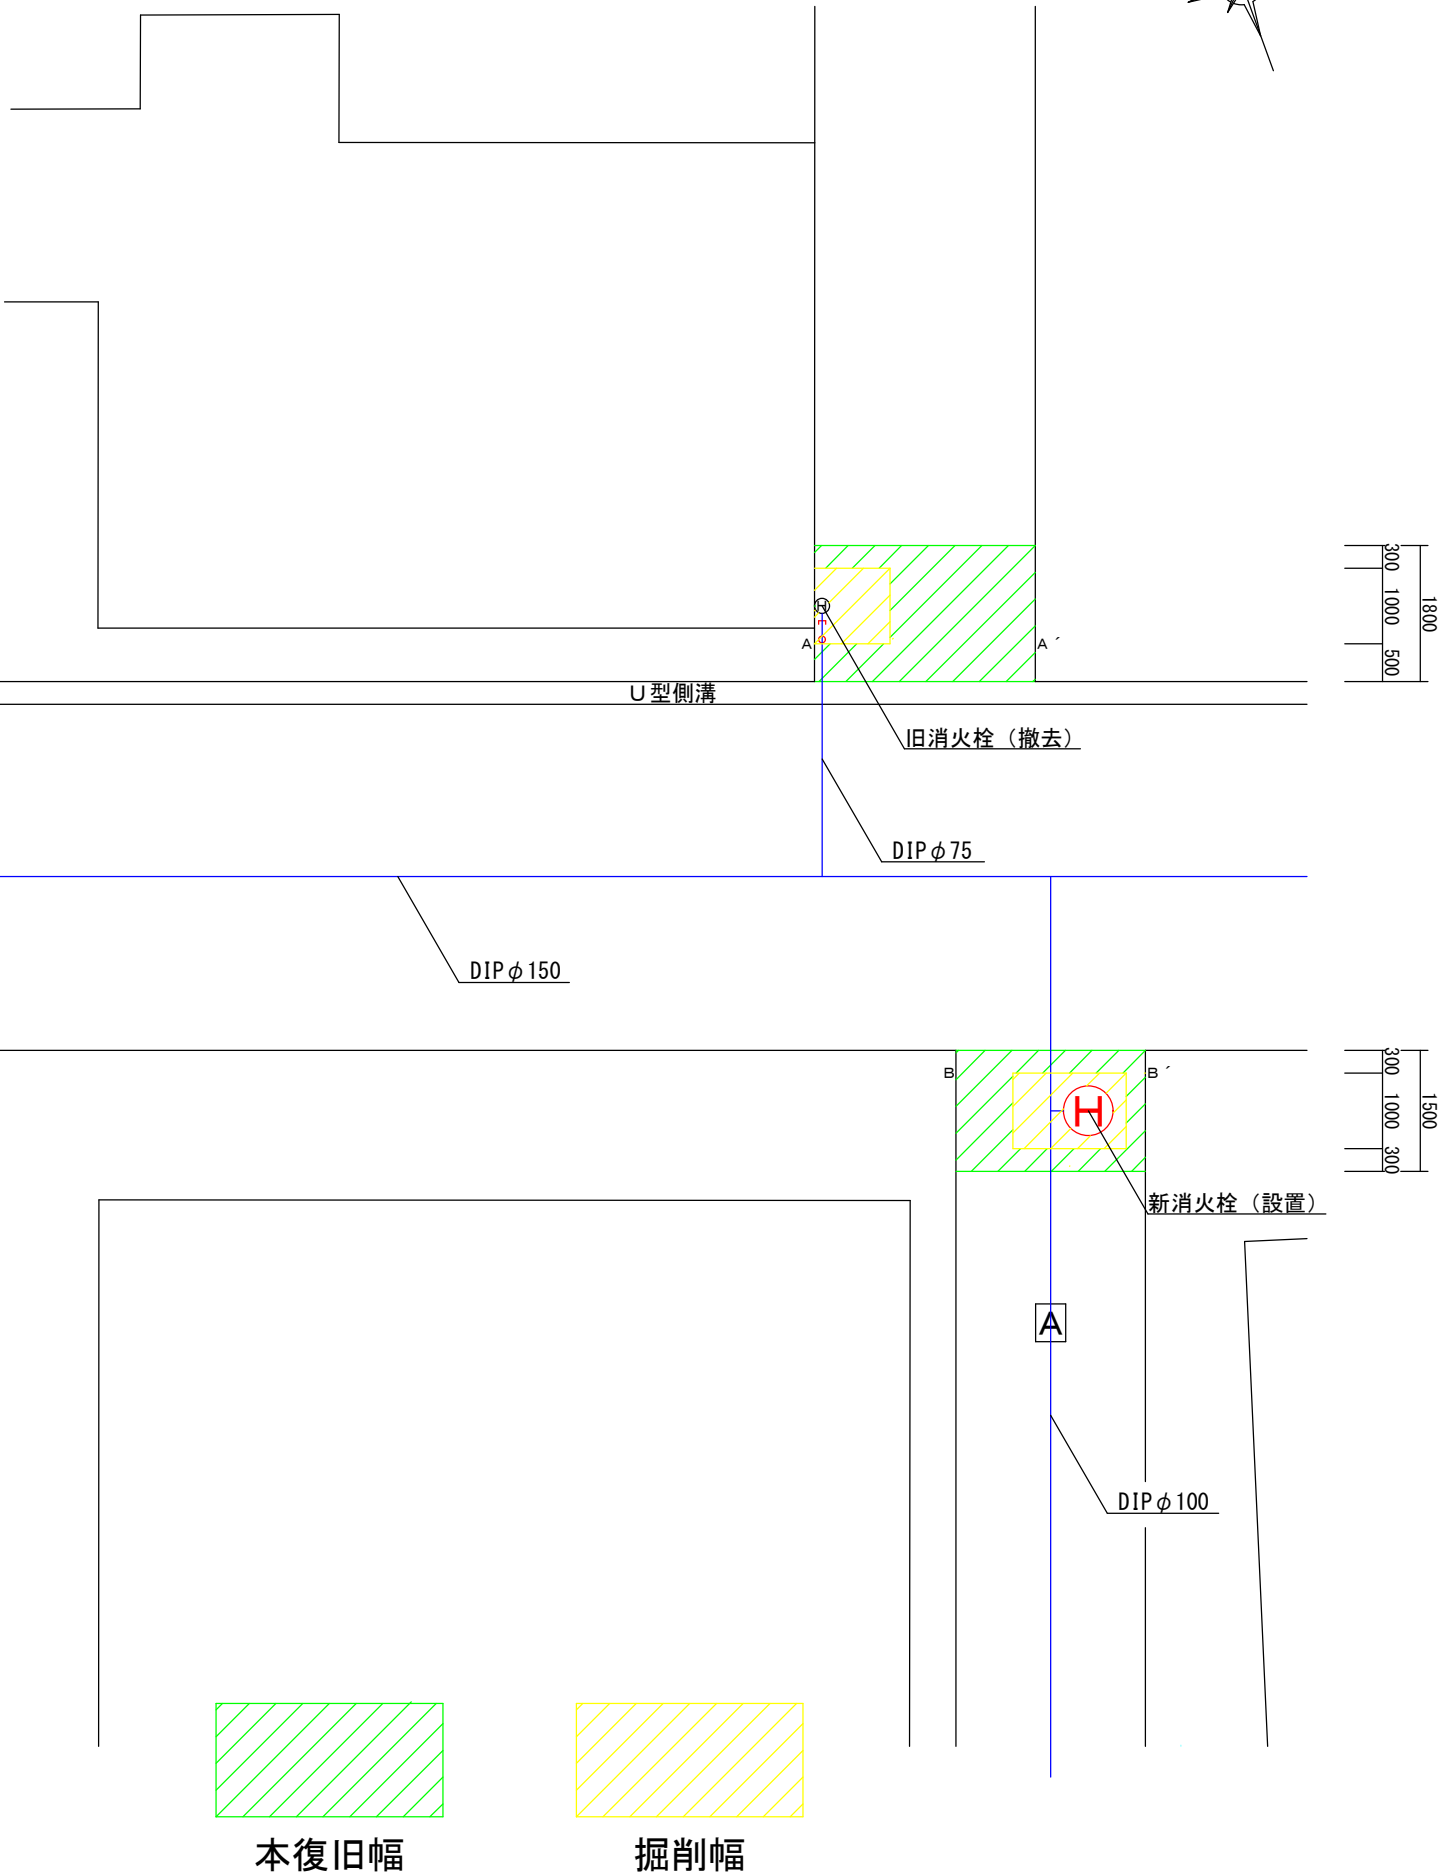


断面図 S=1:30

A-A'

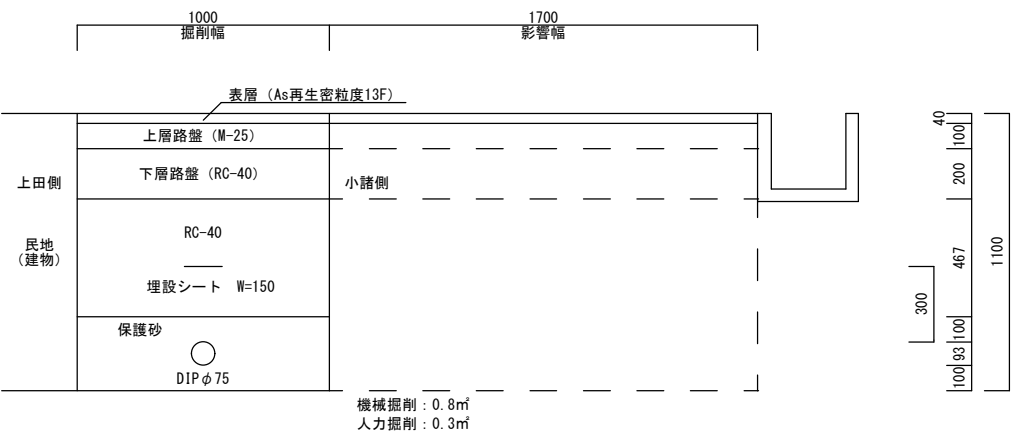

B-B'

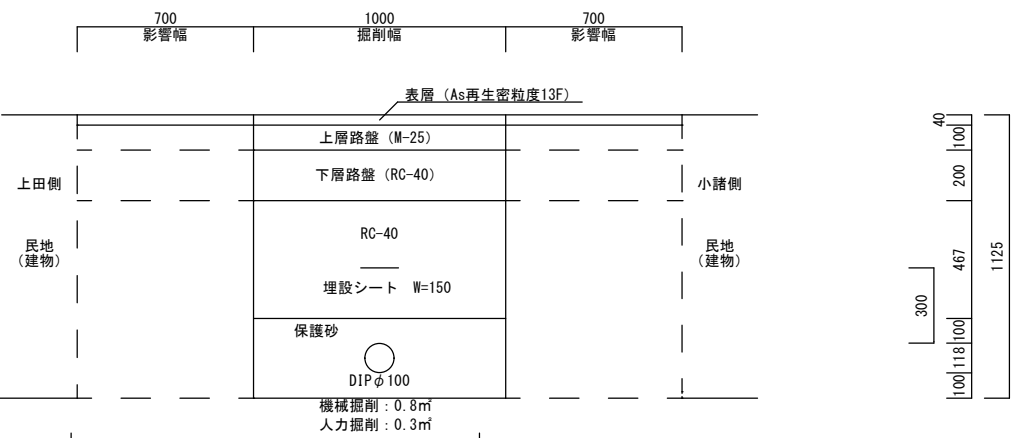

管路図 S=1:30

