



新屋消火栓更新工事

平面図 S=1:100 (A3)

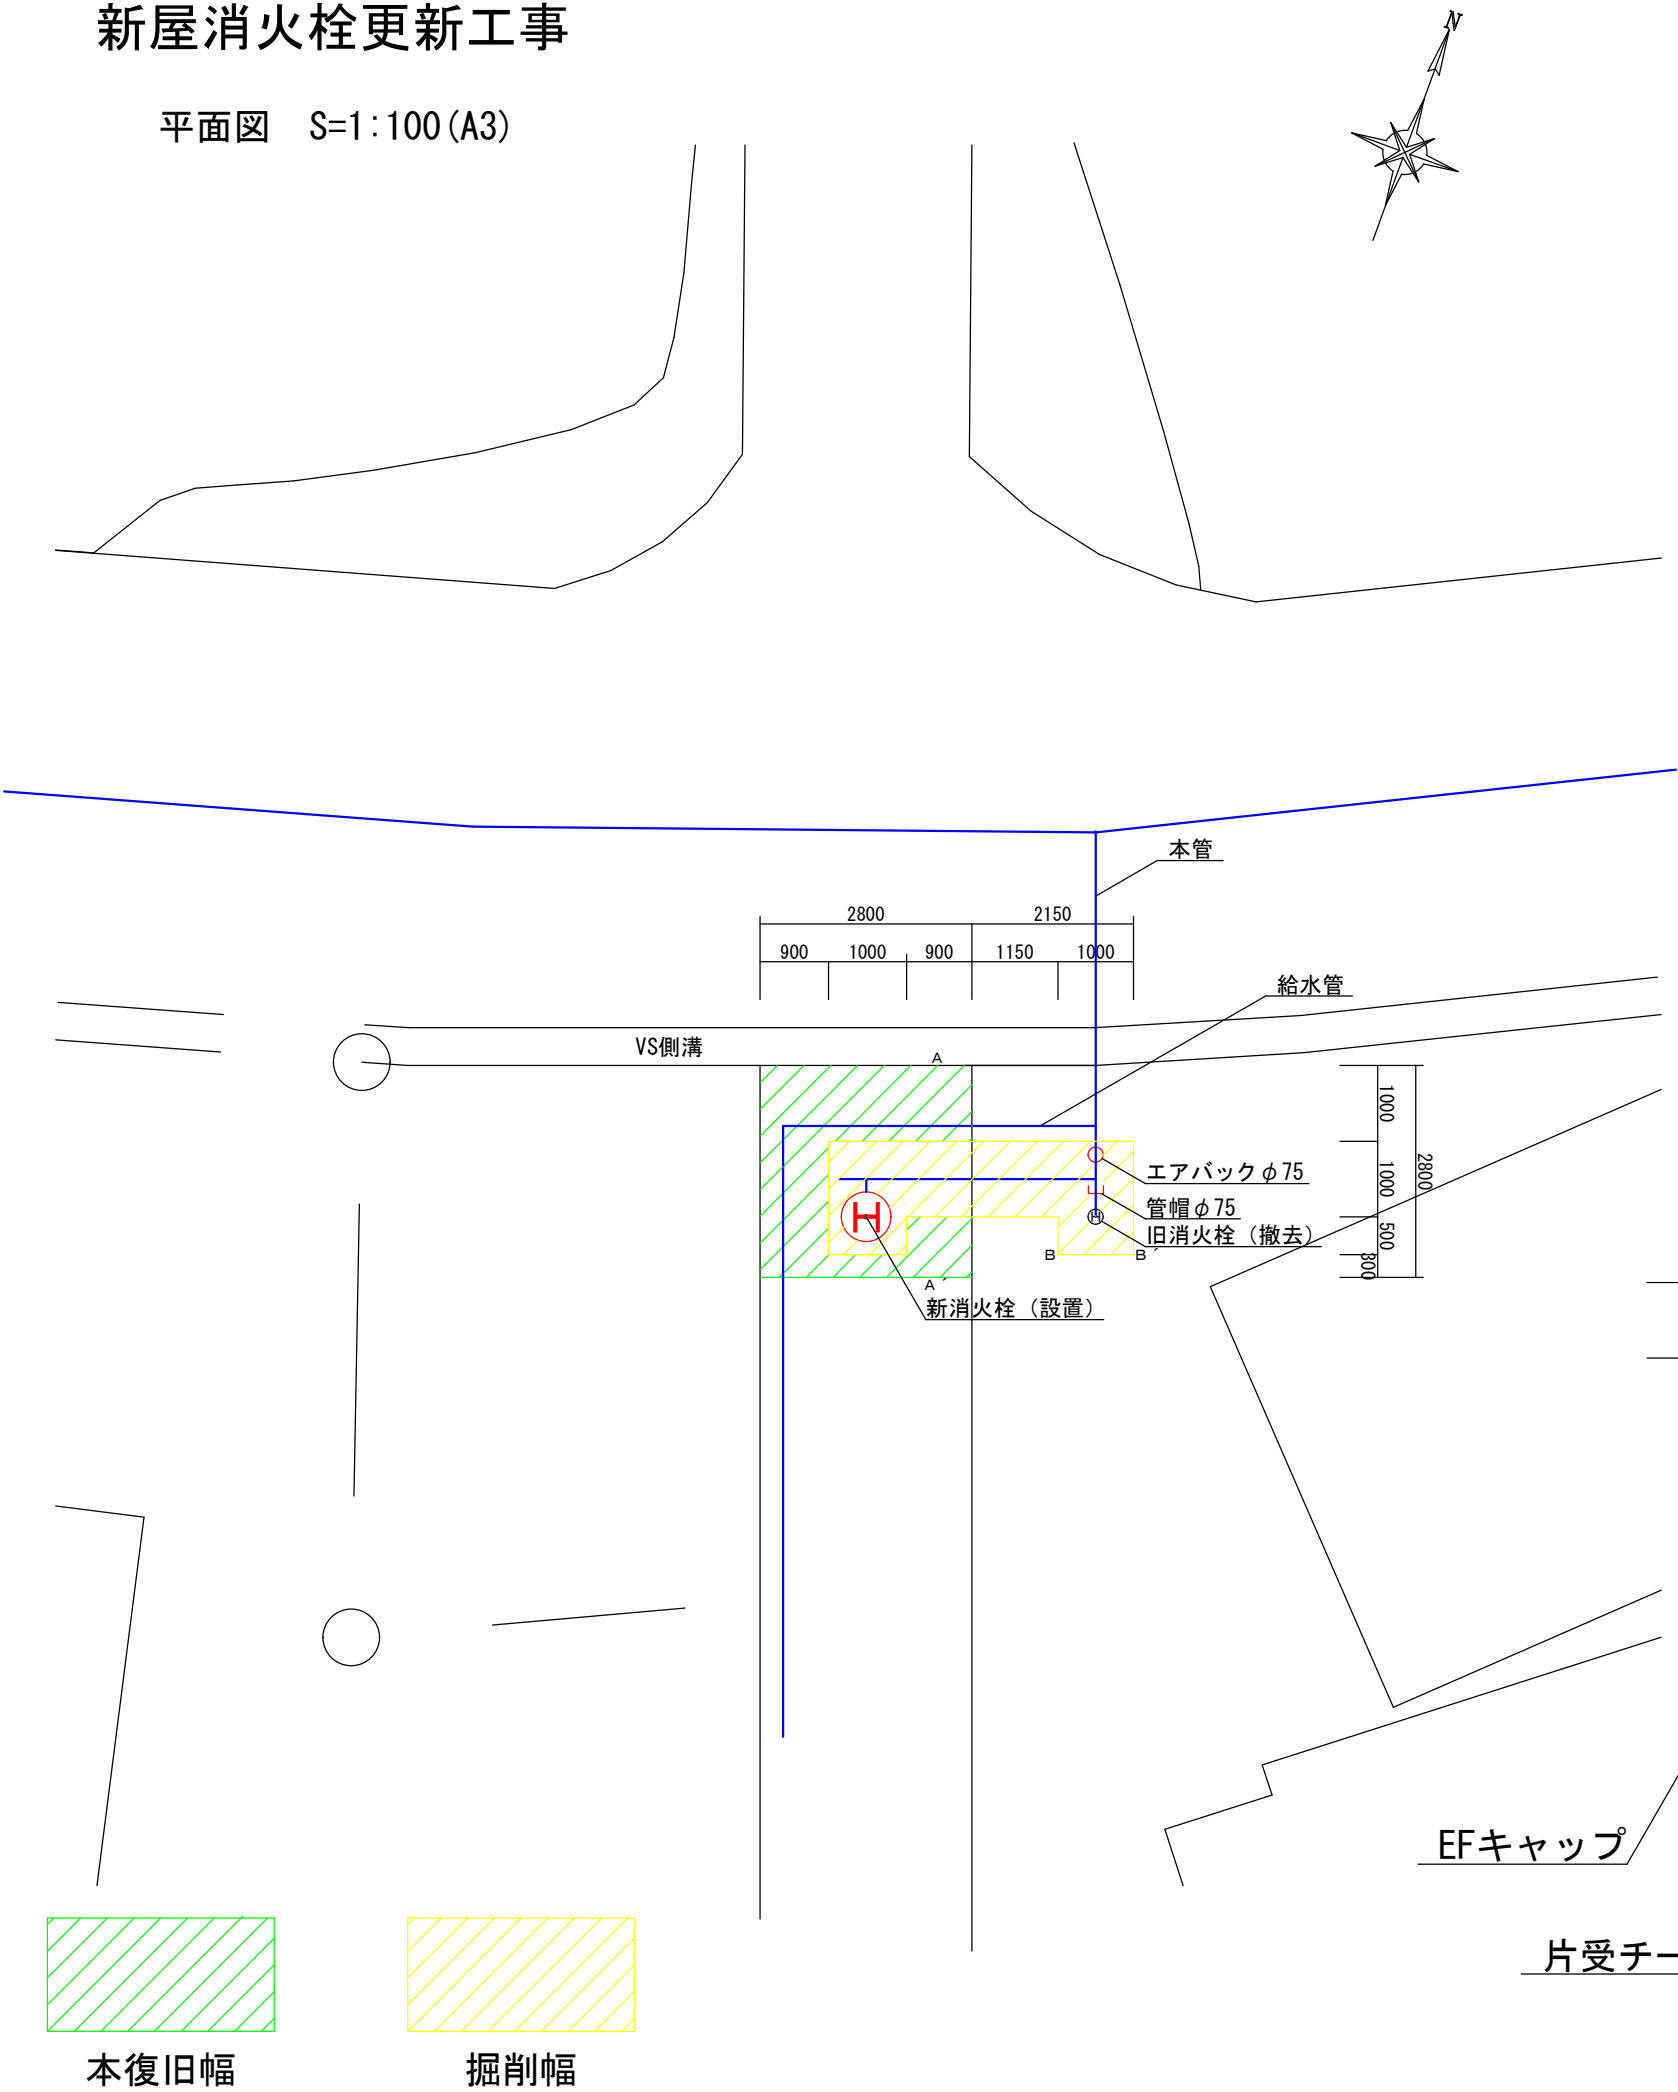


断面図 S=1:30

A-A'

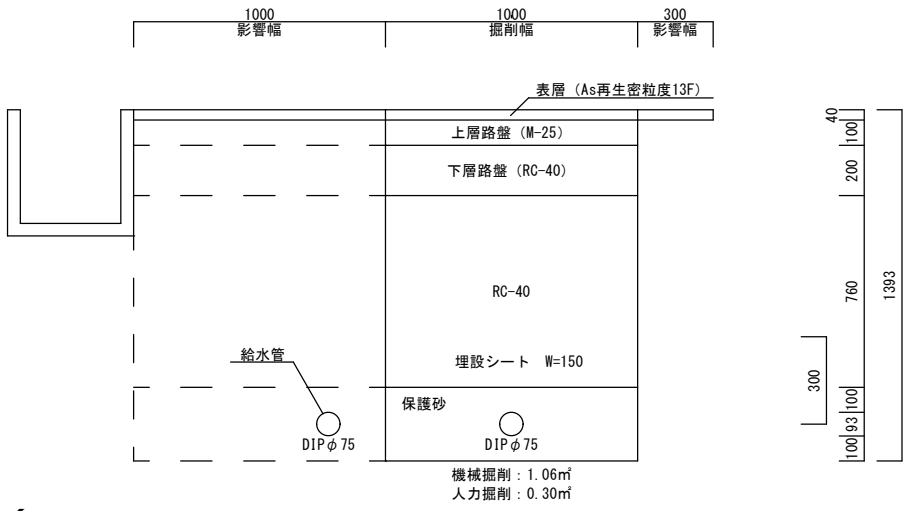

B-B'

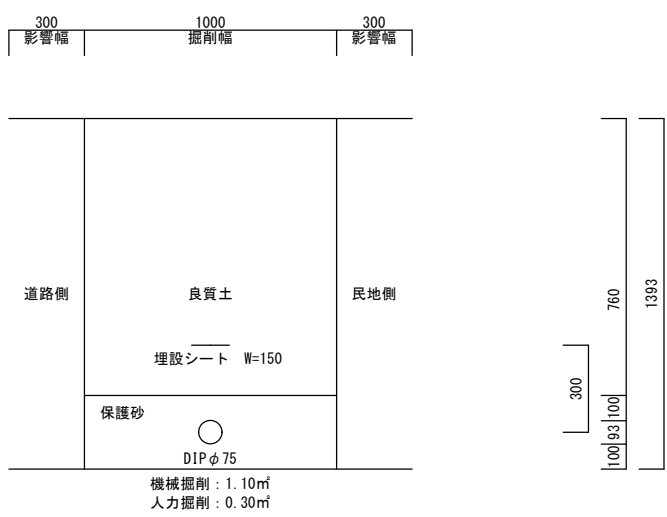

管路図 S=1:30

