


田沢減圧槽フロート弁及び仕切弁更新工事


平面図 S=1:100 (A3)

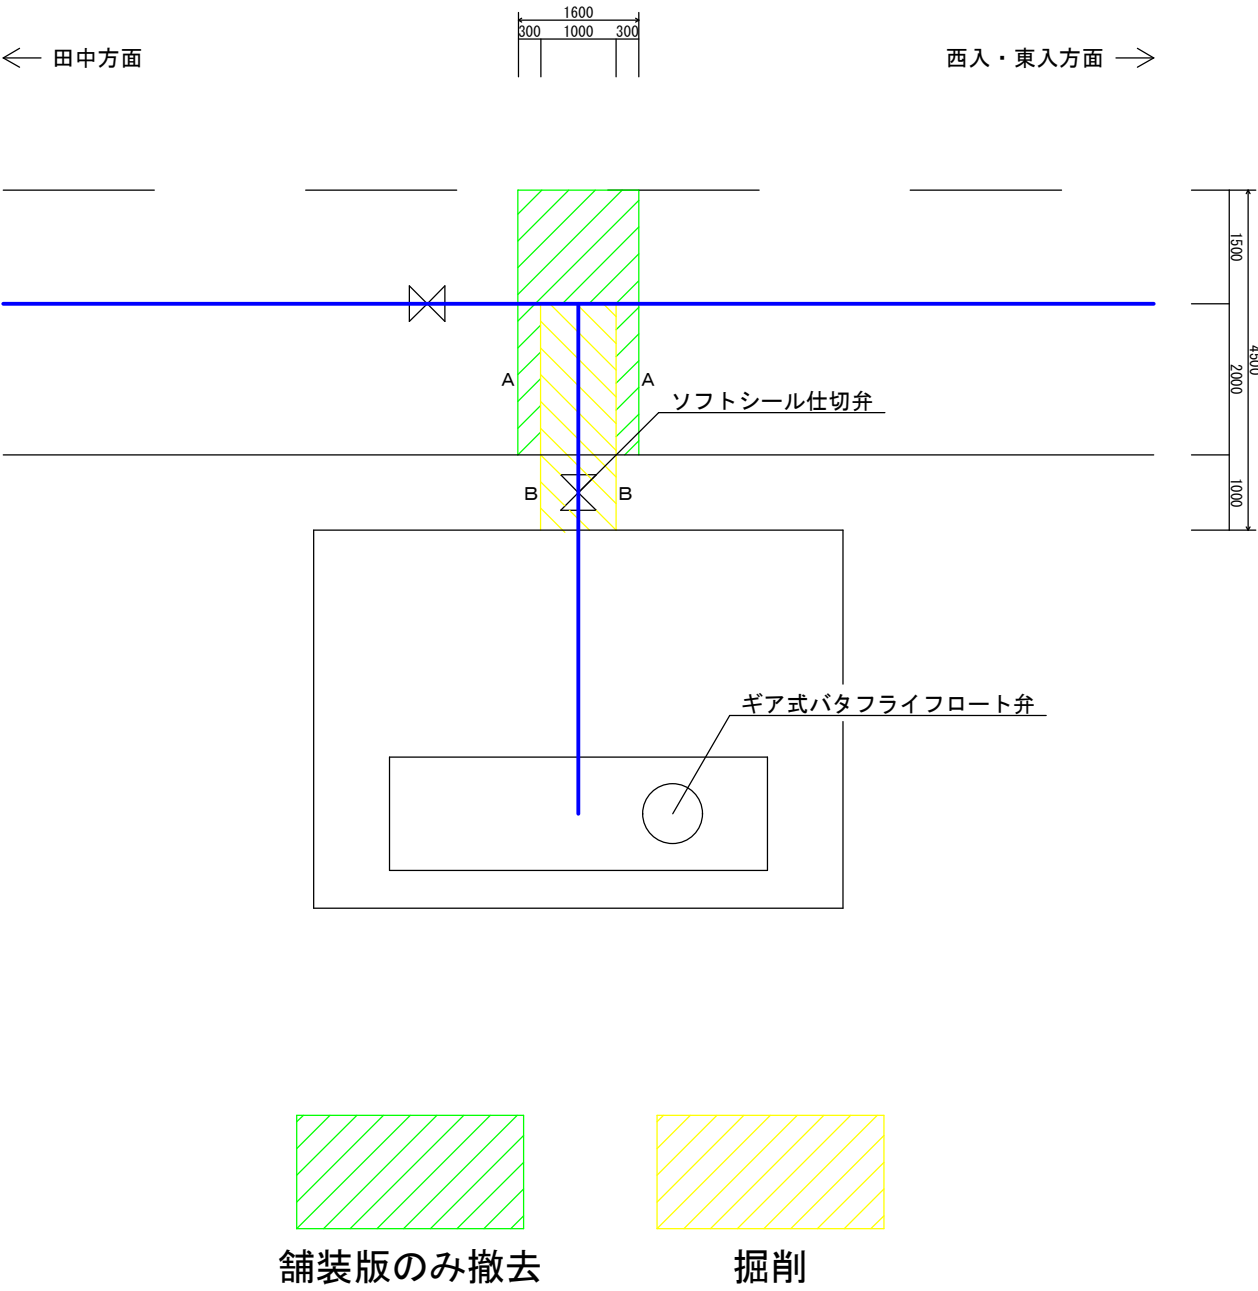

断面図 S=1:30 (A3)

A-A (掘削箇所)

B-B (掘削箇所)

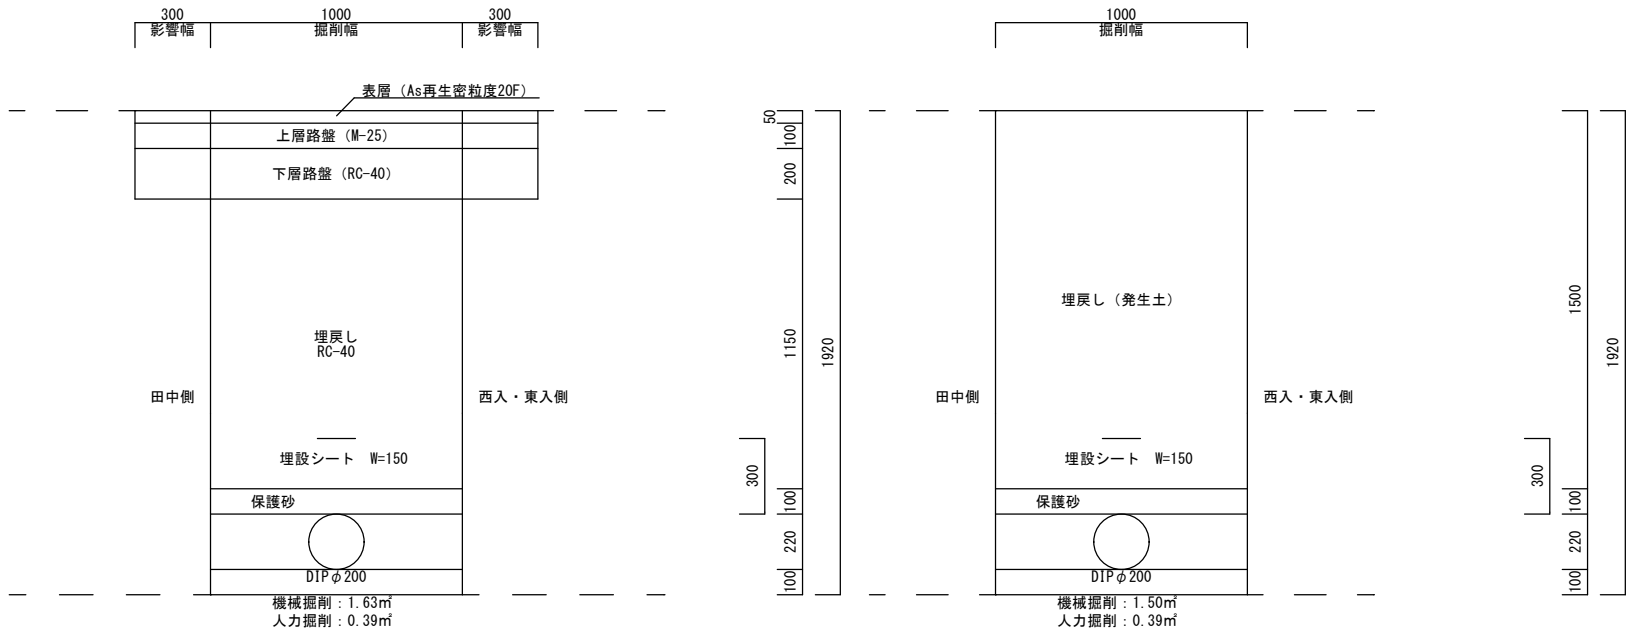

管路図 S=1:30 (A3)

